

Parcel No. 61-21
Job No. CWO 11-6155-41
Draft No. 1106
Structures No. 35# 36-37-38

REAL ESTATE SERVICES
666 GRAND, P.O. BOX 657
DES MOINES, IA 50303
IOWA POWER
TRANSMISSION LINE
EASEMENT

State of Iowa
County Madison
Township 76N
Range 26W
Section 11 & 14

KNOW ALL MEN BY THESE PRESENTS:

The undersigned Owners(s) Howard L. Pulse & Jo Ann C. Pulse

and the undersigned Tenant(s) _____

for and in consideration of one and no/100 dollars(\$ 1.00)
do hereby grant to Iowa Power Inc., an Iowa corporation, its successors and assigns, an easement for the purpose of and including the right to construct, reconstruct, maintain, operate, enlarge, repair, locate, and remove and replace wires and cables for the transmission of electric energy, and for communications purposes, and any poles, structures, foundations and other equipment incidental thereto, (hereinafter collectively referred to as the "Line") upon, over, along, and across certain real estate described below, together with the right to enter upon said real estate for the purpose of constructing, reconstructing, maintaining, operating, enlarging, repairing, locating, and removing and replacing the Line, the right to trim or remove (with reasonable care) such trees or other vegetation as may interfere with the proper maintenance and operation of the Line, and the right to remove from the strip of land specifically described below any obstruction, including buildings, fences, and other structures, which interfere with the maintenance and operation of the Line, and including but not limited to the right to sell, lease, apportion or subdivide its rights (or any part thereof) hereunder. Iowa Power Inc. agrees that it will repair or pay for any damage to crops, fences, or other property of the undersigned caused by the construction, reconstruction, maintenance, operation, enlargement, repair, location, or removal and replacement of the Line, except any obstructions placed subsequent to the granting of this easement. Grantors agree that they will not construct or place any buildings, structures, plants, or other obstructions on the property described below which would result in a violation of the minimum clearance requirements of the National Electric Safety Code or would interfere with the operation and maintenance of the Line.

South One half (S 1/2) Southeast Quarter (SE 1/4) Section Eleven (11), Northeast Quarter (NE 1/4) Northwest Quarter (NW 1/4) and North one half (N 1/2) Northeast Quarter (NE 1/4) Section Fourteen (14) Township Seventy-six (76) North, Range Twenty-six (26) West of the 5th P.M., Madison County, Iowa.

The transmission line easement will consist of the following:

That part of a strip of land 150 feet in width across the above described property, the centerline of said 150 foot strip is more particularly described as follows:

Commencing at the SW corner of the NE 1/4 of the NW 1/4 of Section 14, T76N, R26W of the 5th Principal Meridian; thence easterly along the south property line 350 feet more or less to the intersection of said south line with the centerline of an existing overhead transmission line, said point of intersection is the point of beginning; thence northeasterly along the centerline of said transmission line 4145 feet more or less to a point on the east property line which is also the point of termination, said termination point is 715 feet more or less southerly of the NE property corner, all being in Madison County, Iowa.

This easement is intended to cover multiple circuits within the described easement strip as shown on the attached Exhibit A and by this reference made a part hereof.

STATE OF IOWA, ss. Inst. No. 2279 Filed for Record this 15 day of March 19 93 at 11:23 AM
MADISON COUNTY, Book 131 Page 275 Recording Fee \$ 15.00 Michelle Utsler, Recorder, By Betty M. Nibels Deputy

Iowa Power Inc., its contractor or agent, may enter said premises for the purpose of making surveys and preliminary estimates immediately upon the execution of this easement but the easement shall not otherwise be operative nor shall construction begin until the full consideration is paid as hereinafter provided.

The undersigned acknowledges payment of _____ dollars (\$ _____) hereunder, and it is agreed that if the balance of the stated consideration, \$ _____, is paid to the undersigned within _____ days from date hereof, this agreement shall become binding upon all parties hereto, their heirs, successors and assigns, and shall terminate upon the permanent removal or abandonment of the line. If the balance of the consideration is not paid as above limited, then the initial payment shall be forfeited to the grantor and both parties shall be released from all further obligation hereunder.

THE UNDERSIGNED SHALL HAVE THE STATUTORY RIGHT UNDER IOWA CODE CHAPTER 478 TO CANCEL THIS AGREEMENT BY MAILING A "NOTICE OF CANCELLATION" TO IOWA POWER INC. BY CERTIFIED MAIL WITH RETURN RECEIPT REQUESTED. THE NOTICE MUST BE RECEIVED BY IOWA POWER INC. WITHIN SEVEN (7) DAYS, EXCLUDING SATURDAY AND SUNDAY, TO BE EFFECTIVE.

THE UNDERSIGNED ACKNOWLEDGES RECEIPT OF THIS WRITTEN INFORMATION ON THE RIGHT TO CANCELLATION PRIOR TO EXECUTION OF THIS AGREEMENT AND FURTHER ACKNOWLEDGES RECEIPT OF THE FORM, IN DUPLICATE, THAT CAN BE USED TO GIVE NOTICE OF CANCELLATION TO IOWA POWER INC.

Dated at Proke Iowa, this 13 day of Feb, 19 91
Howard L. Pulse Jo Ann C. Pulse
Howard L. Pulse Jo Ann C. Pulse

ACKNOWLEDGMENT

STATE OF Iowa)
COUNTY OF MADISON)SS

On this 23 day of Feb, A.D., 1991, before me, a Notary Public in and for the said County and State, personally appeared HOWARD L. PUTZ & JOHN N. PUTZ

known to be the person(s) who is (or are) named in and who executed the foregoing instrument, and acknowledged that They executed the same as THEIR voluntary act and deed.



Raymond R. Chadwick
Notary Public in the State of Iowa

ACKNOWLEDGMENT

STATE OF _____)
COUNTY OF _____)SS

On this _____ day of _____, A.D., 19____, before me, a Notary Public in and for the said County and State, personally appeared _____

known to be the person(s) who is (or are) named in and who executed the foregoing instrument, and acknowledged that he executed the same as _____ voluntary act and deed.

Notary Public in the State of Iowa

MORTGAGEE'S CONSENT

STATE OF _____)
COUNTY OF _____)SS

TO IOWA POWER INC.

As legal holder and owner of all the notes or other evidences of indebtedness secured by mortgage or deed of trust, dated the _____ day of _____, 19____, recorded in the Recorder's Office of _____ County, Iowa, in Book _____, page _____, as Document No. _____, the undersigned hereby consent(s) and join(s) in the granting to said company of the within and foregoing right-of-way agreement.

Dated _____

ACKNOWLEDGMENT OF MORTGAGEE'S CONSENT

STATE OF IOWA)
COUNTY OF _____)SS

On this _____ day of _____, A.D., 19____, before me, a Notary Public, personally appeared _____

to me known to be the person(s) who is (or are) named in and who executed the foregoing instrument, and acknowledged that he executed the same as _____ voluntary act and deed.

Notary Public in the State of Iowa

CORPORATION ACKNOWLEDGMENT

STATE OF IOWA)
COUNTY OF _____)SS

On this _____ day of _____, A.D., 19____, before me, a Notary Public in and for said County, personally appeared _____ and _____

to me personally known, who being by me duly sworn, did say that he is (are) (respectively) the _____ of said _____

(that the seal affixed to said instrument is seal of said) (that no seal has been procured by said) corporation and that said instrument was signed and sealed on behalf of the said corporation by authority of its board of directors, and the said _____ and _____ acknowledged the execution of said instrument to the voluntary act and deed of said corporation by it voluntarily executed.

WITNESS my hand and seal the day and year last above written.

Notary Public in the State of Iowa

EXHIBIT "A"

R-26W

1640'

HOWARD L. PULSE &
JO ANN C. PULSE

MADISON COUNTY

T-76N


NW CORNER, SEC. 14

N 1/4 CORNER
SEC. 14

SECTION 11
SECTION 14

SE CORNER
SEC. 11

445'±
± 150' WIDE TRANSMISSION
LINE EASEMENT

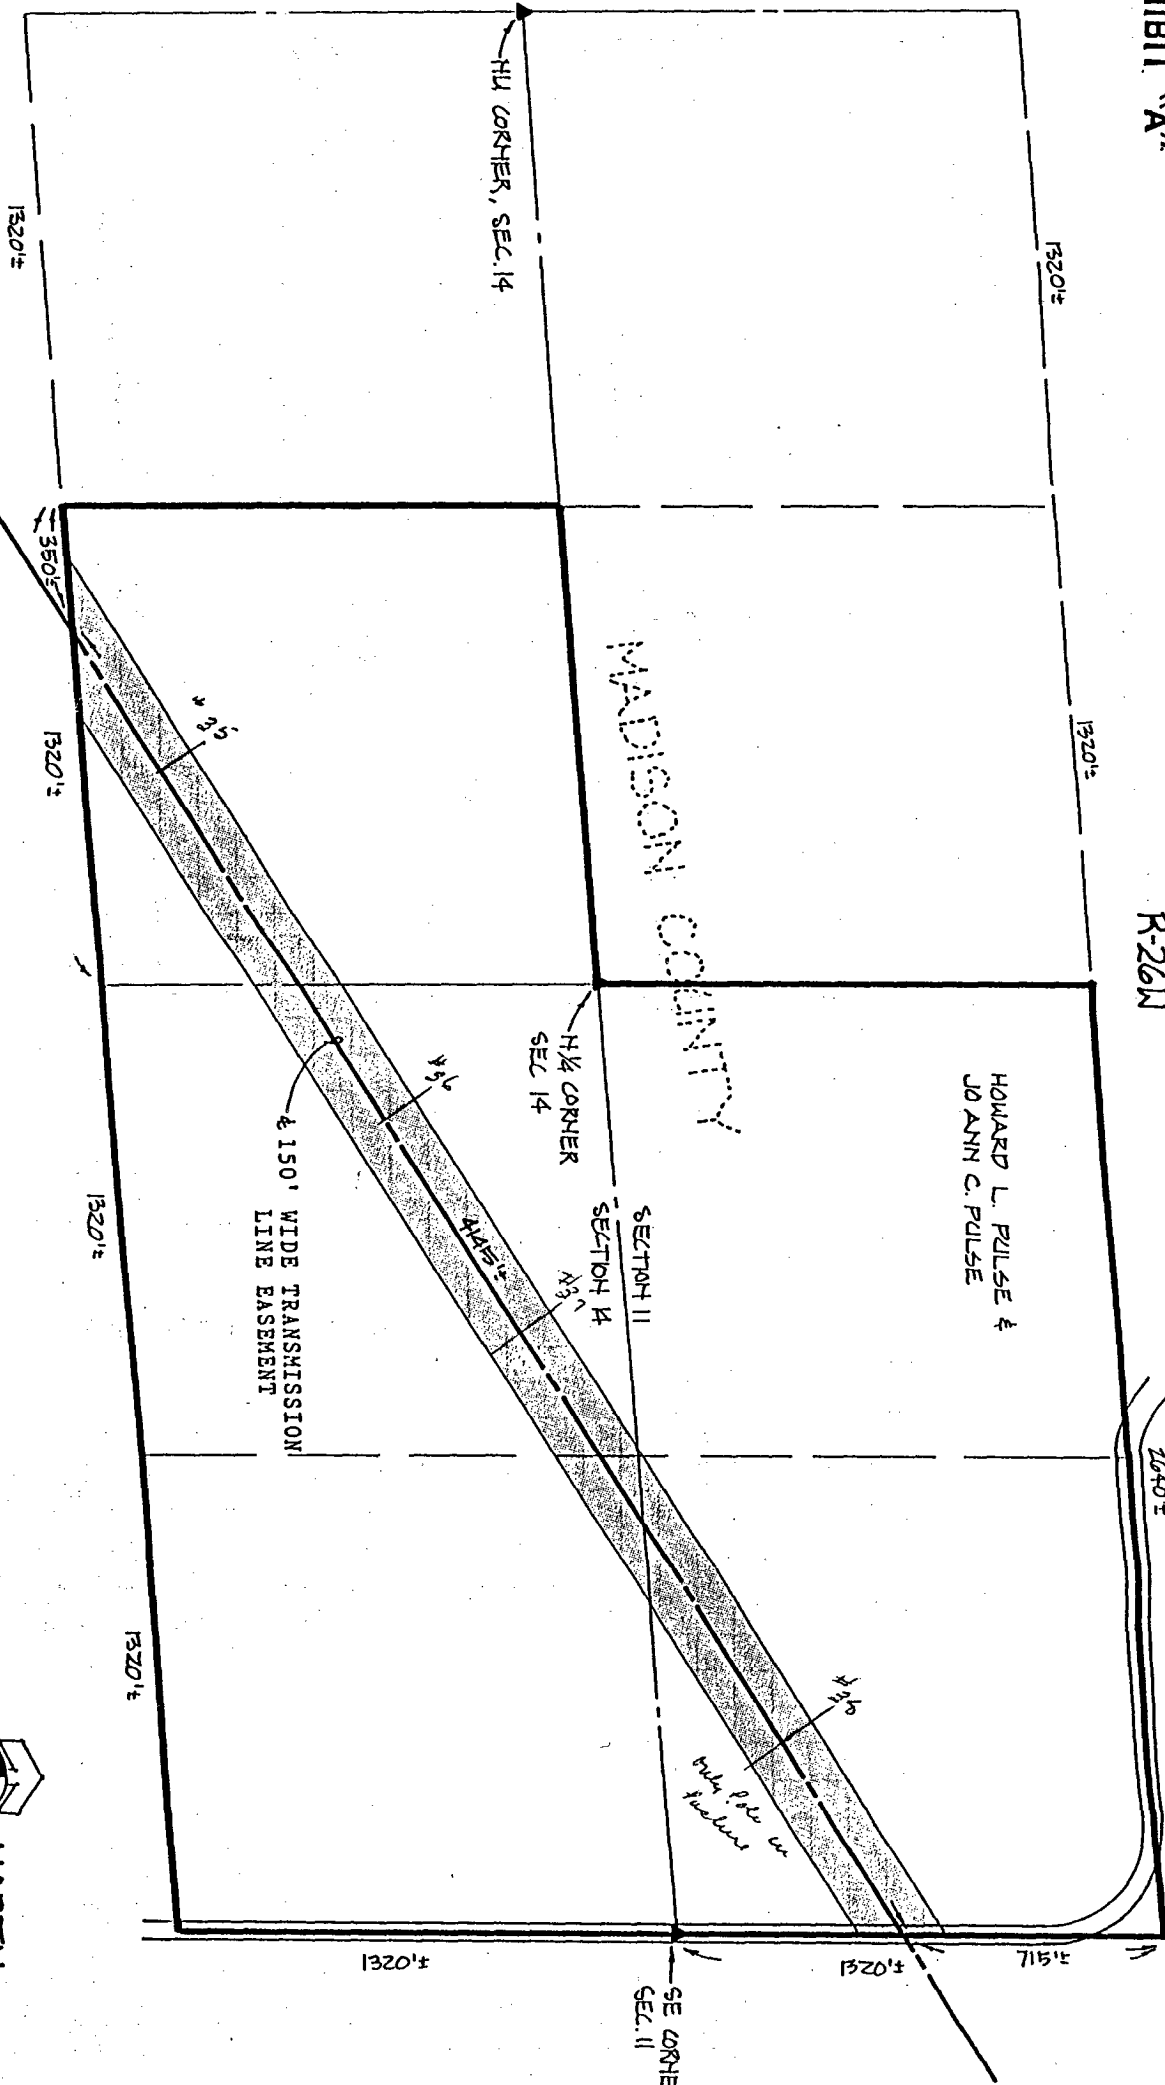

LEGAL DESCRIPTION

South One half (S $\frac{1}{2}$) Southeast Quarter (SE $\frac{1}{4}$)
Section Eleven (11), Northeast Quarter (NE $\frac{1}{4}$)
Northwest Quarter (NW $\frac{1}{4}$) and North one half (N $\frac{1}{2}$)
Northeast Quarter (NE $\frac{1}{4}$) Section Fourteen (14)
Township Seventy-six (76) North, Range Twenty-six
(26) West of the 5th P.M.



NORTH

IOWA POWER INC.

PROPERTY PLAT

SECTION 11 & 14, T-76N, R-26W

DRAWN BY RAL DATE: SEPT. 1990

CHECKED RAE SCALE 1" = 400'

APPROVED #61-21

12-31-10
10-15-90

SIZE 8 1/2" x 11"

F-2257