

REC 150
DATE 100

FILED NO. 1120

BOOK 43 PAGE 687

96 OCT 22 PM 3:42

COMPUTER
RECORDED
COMPARED

MICHELLE UTSLER
RECORDER
MADISON COUNTY, IOWA
515-782-4310

Edward M. Fletcher 701 E. Taylor, Creston, IA 50801
Authorized Residency Representative Address Telephone Number

ENTER PREPARER'S NAME, ADDRESS, AND TELEPHONE NUMBER ON BLANK LINES ABOVE. LEAVE REMAINING TOP PORTION BLANK FOR COUNTY RECORDER'S USE.

Form 640004
12-95



ENTRANCE PERMIT

(Application for Permit to Construct Entrance from Private Property to Primary Road or Primary Road Extension)

Permit Number 61-96-05
County Madison
Project F-366(4)
Highway Number U.S. 169

Applicant Corlis W. Lenze and Marie Ann Lenze
(Owner or Owners of Record)

515-834-2144
(Telephone No)

Address RR#2, Box 119, Earlham, IA 50072
(Date) 19

A permit is hereby requested to construct a (Joint or Single) (Type A, Type B or Type C) entrance being 6 meters (or 20 feet) in width, from right of way line to primary road traveled way, including necessary drainage structure thereunder at station 556+75(E) (79.8 MP#) west side. The entrance shall be constructed with 3 meter (or 10 feet) radius returns or tapers.

EXHIBIT OF ENTRANCE AS PROPOSED TO BE CONSTRUCTED IS ATTACHED TO AND IS A PART OF THIS APPLICATION. (Form 640002)

Proposed entrance is located on Primary Road No. US169, Sec. 1, T. 77N, R. 28W, Madison County, .86 Miles south from Dallas County Line more specifically described as follows:

Approximately 4584 feet south of the NE Corner of Section 1-77-28.

We, the undersigned, are the owner, or owners, of record, or the legal and duly authorized representative of the owner, of the property abutting Primary Road U.S. 169 between Station 549+95+ MP# 79.7 and Station 562+83+ MP# 80.0 on the west side and agree that we shall save the State and Iowa Department of Transportation harmless of any damage or losses that may be sustained by any person, or persons, on account of the conditions and requirements of this agreement. Failure to comply with conditions and requirements of this agreement shall render this agreement and request null and void.

Signature Corlis W. Lenze 2078-105 Earlham IA Address 5072 Signature Marie Ann Lenze 2078-105 Earlham IA Address 5072
Type or Print Name Corlis W. Lenze Type or Print Name Marie Ann Lenze

ACKNOWLEDGEMENT

State of Iowa
County of Polk

On this 21 day of August A.D. 19 96 before me Jo Hanna Rains a Notary Public in and for said State of Iowa personally appeared Corlis Lenze and Marie Ann Lenze to be known to be the person(s), named in and who execute the foregoing instrument, and acknowledge that executed the same as a voluntary act and deed.



Signature Jo Hanna Rains
Notary Public in and for said State

Reviewed and Recommend following action:

APPROVE DENY

APPROVE DENY

Authorized City or Town Official _____ Date _____

Signature Jerry K. Trevillyan
Authorized County Zoning Official Jerry Trevillyan Date _____

Department of Transportation Action:

APPLICATION APPROVED APPLICATION DENIED

On behalf of the Department of Transportation, Maintenance Division, the above action has been taken on this application on this 21 day of October A.D. 19 96

BY: Joanna S. Sargent
Authorized Transportation Center Representative

Notice of the construction start date is to be given by the applicant 48 hours in advance of actual construction to the following:
Jeff Owen 701 E. Taylor, Creston, IA 50801 515-782-4310
Name Address Telephone Number

To be recorded by State for applications on all Primary Highways except the Priority VI System. On the Priority VI System, the applicant may record the approved application, if desired.

Disclosure Statement: The information furnished on this form will be used by the Department of Transportation to determine approval or denial of the application. Failure to provide all information will result in denial of the application. Information furnished is public information and copies may be provided to the public upon request.

The applicant agrees that if granted a permit to construct the entrance as requested, the following stipulations shall govern.

A. GENERAL

1. Words and phrases herein, including acknowledgement hereof, shall be construed as in the singular or plural, and as masculine, feminine or neuter gender according to the context.
2. Stipulations and requirements contained herein are not intended to waive greater requirement of local zoning ordinances.
3. Owner's attention is directed to the fact that private property may not be used so as to obstruct or encumber the public highway right of way, or interfere with the safety, comfort and rights of public highway users.
4. A copy of the approved application shall be available on the job site at all times for examination by the Department officials.
5. Subject to the approval of this application and upon completion of the constructing of the entrance in compliance with the terms agreed upon in this document and attachment, no changes in the entrance or its location shall be undertaken without the prior written approval of the Department.
6. The owner shall be responsible for all future maintenance costs associated with maintaining the access in a safe state of repair from the outer shoulder of the primary highway to the right of way line.
 - a. If a drainage structure is required as a part of the permit application, the Department shall be responsible for maintaining that portion of the drainage structure located within the primary highway rights of way.
 - b. Nothing in this stipulation, however, shall preclude the Department from entering upon said entrance on highway right of way and performing necessary maintenance for the protection of the highway or highway user.
7. In the future, should this entrance generate sufficient traffic to warrant a need for additional traffic control upon the primary road system, costs for these improvements shall be the responsibility of the owner and shall be constructed in accordance with the Department standards. These may include but would not necessarily be limited to the constructing of turn lanes and/or signalization.
8. That all provisions herein relating to the construction, repair or maintenance of the entrance shall be binding on all successors or assigns of the owner.

B. WAIVER

1. The Owner(s) shall indemnify and save harmless the State of Iowa, its agencies and employees, from any and all causes of action, suits at law or in equity, for losses, damages, claims or demands, and from any and all liability and expense of whatsoever nature, arising out of or in connection with owner's use or occupancy of the public highway.
2. If the Owner(s) should fail to comply with any of the conditions and requirements of this agreement, the Department may terminate it, whereupon the owner(s) shall immediately remove any construction undertaken pursuant to this agreement and restore the access(es) previously existing and any rights granted the owner(s) by this agreement shall end.

C. NOTIFICATION

1. Before beginning any work in the highway right of way, it is the responsibility of the owner(s) to:
 - a. Contact utility companies which may be located in the area of the proposed work. Contact should be made by calling Iowa One Call at 1-800-292-8989, a minimum of 48 hours in advance of starting construction.
 - b. Contact the Department's Representative as noted near the bottom of the front page, a minimum of 48 hours in advance of intention to start construction.


D. CONSTRUCTION AND MAINTENANCE

1. The construction of the entrance shall be completed by the 31st day of December, 19 96
(The permit is null and void if entrance is not completed by the above unless extension is granted in writing by the Department.)
2. Unless specifically noted in this application, all work performed within the right of way shall be restricted to a time frame of 30 minutes after sunrise to 30 minutes before sunset.
3. The access, including drainage structure, grading and surfacing and entrance configuration shall be constructed by the owner at the owner's expense, in accordance with the exhibit and attachments hereto, and in conformity with the standard specifications of the Department of Transportation.
4. That the construction, future repair or maintenance of said entrance shall be carried on in such a way as not to interfere with, or interrupt traffic on said highway, and the owner shall take all reasonable precautions to protect and safeguard the lives and property of any person or persons, on account of such construction, repair or maintenance operation.
5. That no filling will be permitted in the right of way of primary road No. U.S. 169 other than that necessary to construct the proposed entrance or as specifically stated herein.
6. In a rural-designed area, to prevent water draining on the pavement or traveled way of the primary highway, the finished surface elevation of the entrance over the pipe or place where the pipe would normally be placed shall be 101 millimeters (or 4 inches) lower than the highway shoulder elevation.
 - a. If required, the culvert pipe under the entrance shall be n/a millimeters (or n/a inches) in diameter and n/a meters (or n/a feet) in length as shown on the attached sketch and of a quality complying with Sections 2422, 4141, 4145 and 4146 of the Department's Metric Standard and Specifications, Series 1995, or subsequent revision. The pipe shall be installed at the elevation specified by the Department's engineer.

In an urban-designed area, where drainage is carried along an existing curb, the entrance shall be constructed with a rise in elevation of 150 to 225 millimeters (5.9 to 8.9 inches) from the street gutter at the entrance to a point 2 meters (6.6 feet) behind the gutter. This will prevent runoff from spilling onto private property.
7. Side slope of the requested entrance shall be constructed at a minimum of 10:1 slope where no culvert is required and 8:1 slope when a culvert is required.
8. It is understood that all provisions herein relating to the construction repair or maintenance of the access shall be binding on all successors or assigns of the owner.

E. SPECIAL REQUIREMENTS OR ADDITIONAL STIPULATIONS

The following special requirements or additional stipulations shall apply to this permit:

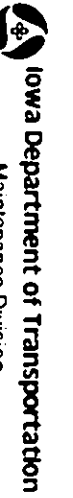

No. 61-96-05
County MADISON
Proj. No. F-366(4)

ACCESS EXHIBIT

SPECIAL ACCESS CONNECTION

Access Rights Acquired
Attach to Form 810052

REVISION OF ACCESS

Access Rights Acquired
Attach to Form 810052



ENTRANCE PERMIT APPLICATION

Access Rights Not Acquired
Attach to Form 640004

Location Description Primary Road No. U.S. 169 Sec. 1 T. 77N. R. 28W. MADISON County,
Being 1.86 Miles South From The Dallas County Line More Specifically described as:

Approximately 4584 feet south of the N.E. corner of Section 1-77-28.

Note: English Statutes
Not to Scale

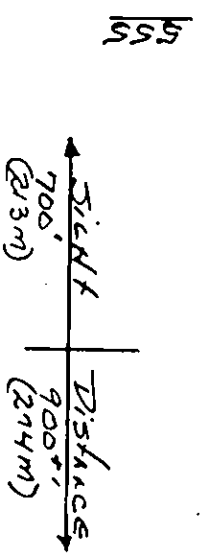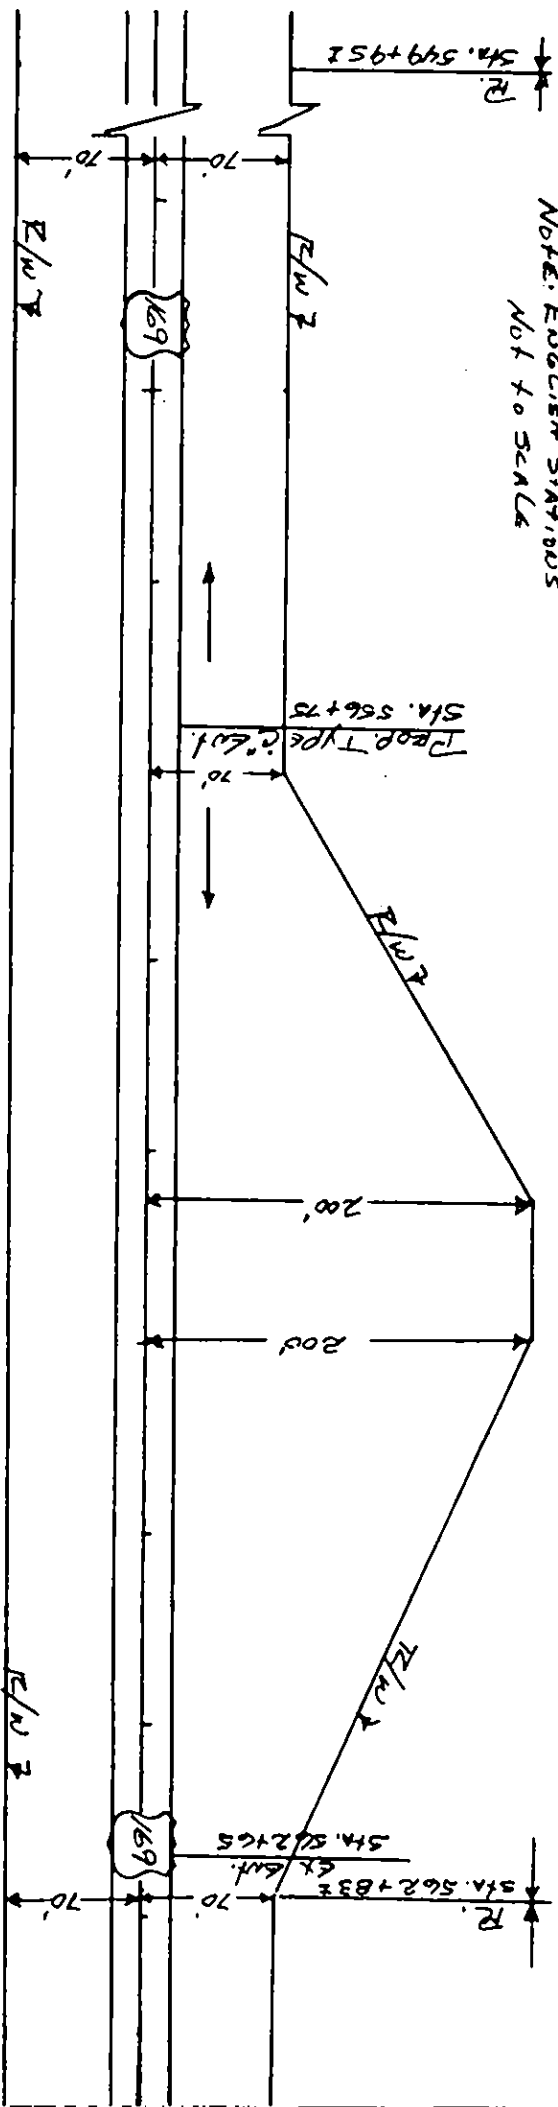

Applicant COELIA W. LANGE AND HEIK LUNDELIN Address RR 2 Box 119 EATON, IOWA 58072
Date October 18 19 96 Telephone Number 515-834-2144

Over -