

BK: 2025 PG: 1698
Recorded: 7/2/2025 at 2:06:09.0 PM
Pages 1
County Recording Fee: \$7.00
Iowa E-Filing Fee: \$3.00
Combined Fee: \$10.00
Revenue Tax: \$0.00
BRANDY L. MACUMBER, RECORDER
Madison County, Iowa

RETRACEMENT SURVEY

INDEX LEGEND

LOCATION: Part of Block 2 of Hull's Addition to the Town of Truro,
Madison County, Iowa

OWNER: Raymond E & Barbara J Finley
155 W Garfield Street, Truro IA 50257

SURVEY FOR: Rick Finley

ASSOCIATED COURT OFFICER DEED: BOOK 2002 PAGE 523

PREPARED BY: CHAD A. DANIELS
RETURN TO: DANIELS LAND SURVEYING, 22470 18TH LN, NEW VIRGINIA IA 50210
515-577-2583


SURVEY LEGEND

() - Recorded Distance/Bearing
 — — — — Interior Lot Line
 — . — . — Section line

Monuments

- ▲ - Found section corner
- - Set 1/2" red plastic capped rebar, #17532
- - Found Cut 'X' in sidewalk
- - Found 1/2" yellow ir #5041
- - Found 1/2" rebar

BASIS OF BEARINGS IS IA RCS ZONE 8

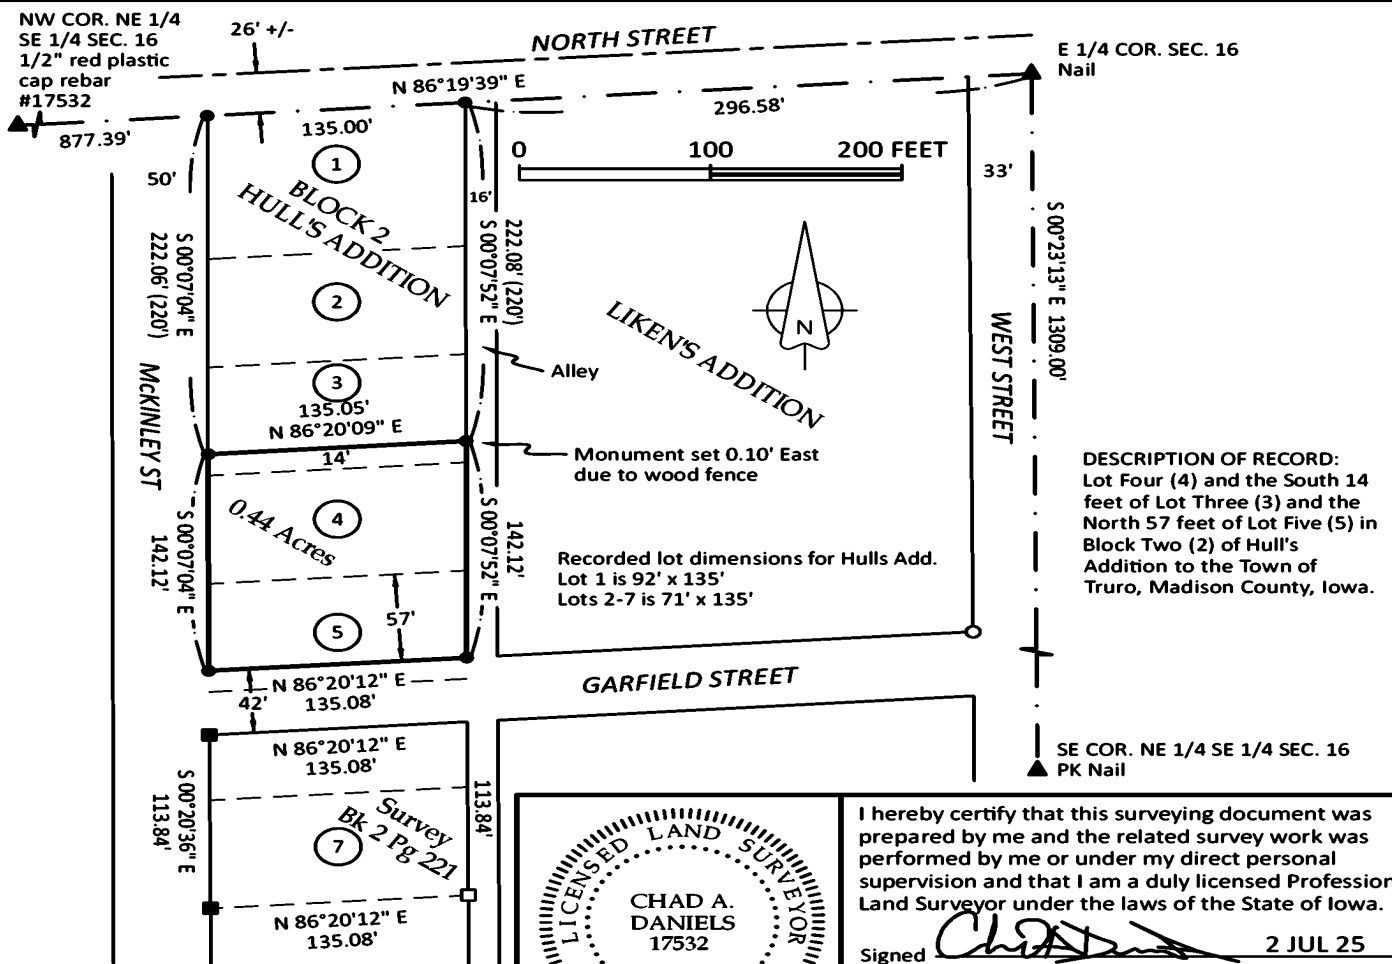

I hereby certify that this surveying document was prepared by me and the related survey work was performed by me or under my direct personal supervision and that I am a duly licensed Professional Land Surveyor under the laws of the State of Iowa.

Signed Chad A. Daniels 2 JUL 25
Chad A. Daniels Date

Iowa License No. 17532
My license renewal date is 12-31-2026
Page No.'s covered by this seal: 1