


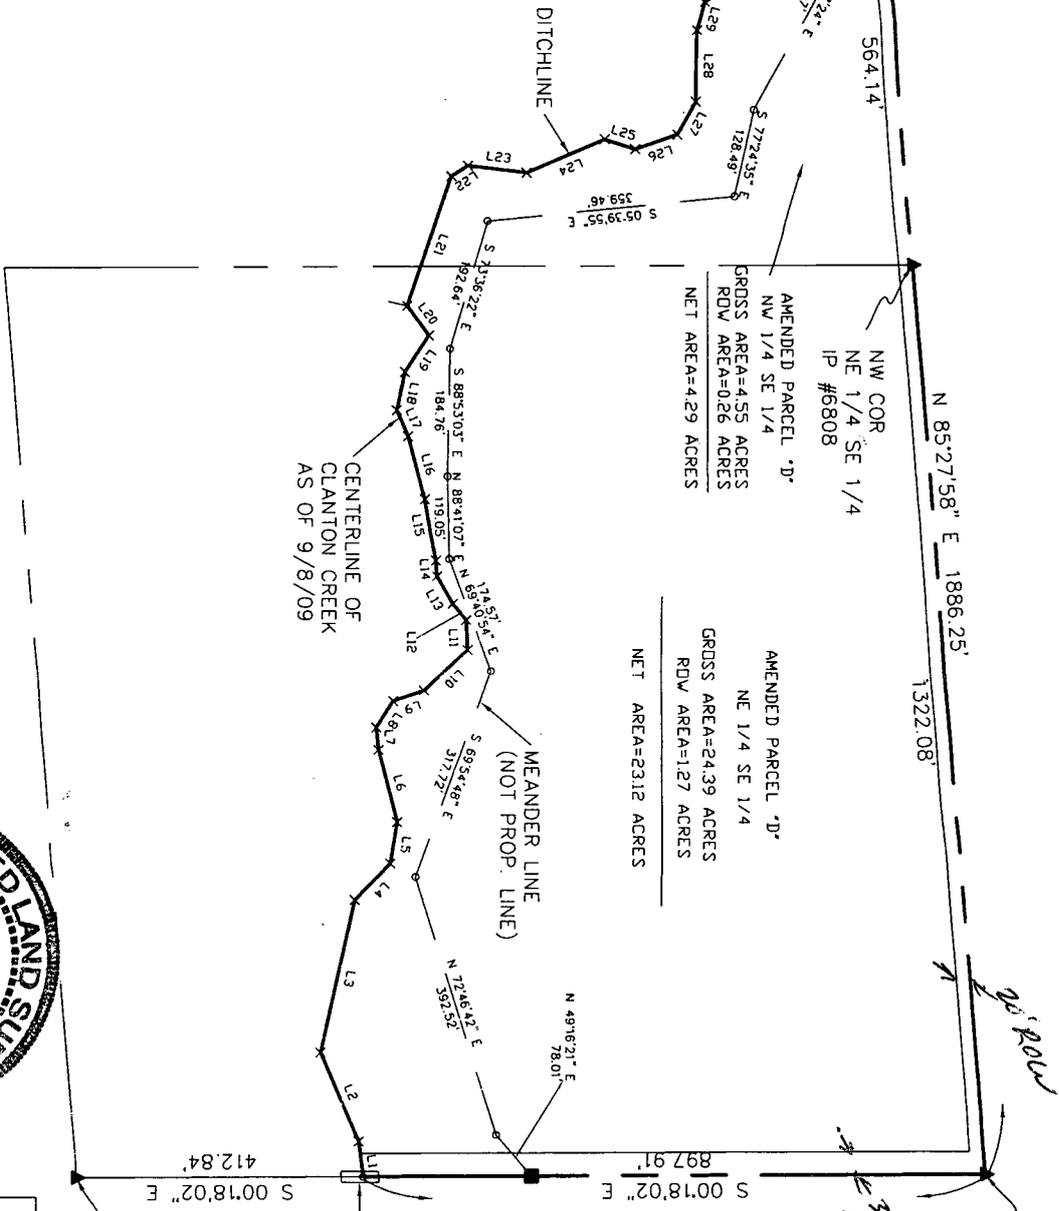

INDX  
ANNO  
SCAN  
CHECK

LINE	BEARING	DISTANCE
L1	S 82°32'08" W	51.11
L2	S 67°01'39" W	140.69
L3	N 77°25'38" W	227.03
L4	N 45°47'46" W	73.76
L5	N 80°56'51" W	60.17
L6	S 75°37'48" W	107.99
L7	S 84°06'56" W	32.58
L8	N 57°35'46" W	45.52
L9	N 19°08'22" W	47.12
L10	N 43°27'00" W	87.11
L11	S 87°09'39" W	43.63
L12	S 50°42'50" W	30.97
L13	S 60°18'10" W	45.74
L14	S 85°34'20" W	22.99
L15	S 80°20'59" W	42.74
L16	S 75°00'33" W	94.18
L17	S 66°44'32" W	41.14
L18	N 78°09'10" W	56.88
L19	N 56°27'06" W	63.04
L20	S 53°58'59" W	53.28
L21	N 71°06'29" W	198.24
L22	N 32°55'46" W	28.20
L23	N 06°54'11" E	85.64
L24	N 23°14'11" W	122.46
L25	N 17°51'33" E	46.57
L26	N 18°50'45" W	64.79
L27	N 60°45'27" W	54.34
L28	N 89°48'41" W	104.13
L29	N 74°34'00" W	42.70
L30	N 35°16'47" W	314.18



I HEREBY CERTIFY THAT THIS LAND SURVEYING DOCUMENT WAS PREPARED AND THE RELATED SURVEY WORK WAS PERFORMED BY ME OR UNDER MY DIRECT PERSONAL SUPERVISION AND THAT I AM A DULY LICENSED LAND SURVEYOR UNDER THE LAWS OF THE STATE OF IOWA.


SIGNATURE: *Craig S. Boldman*

NAME: CRAIG S. BOLDMAN

DATE: 9/17/09

MY LICENSE RENEWAL DATE IS: DECEMBER 31, 2010

SHEETS 1 AND 2 COVERED BY THIS SEAL

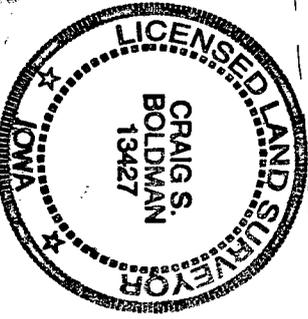

Plat of Survey

REQUESTED BY	Robert Fugate	BOLDMAN SURVEYING CONSULTANTS, LLC
SURVEYED	09/07/09	521 West Green Street WINTERSSET, IA 50273
SCALE	1"=200'	(515)462-9242
PROJECT NO.	09030	OWNER
DATE	09/09/09	Robert Fugate



SEE SHEET 2 FOR LEGAL DESCRIPTION

- PK NAIL SET
- 60D SPIKE NAIL SET
- IRON PIN FOUND AS DESCRIBED
- RAILROAD TRACK SPIKE FOUND
- ▲ PUBLAND CORNER FOUND
- X Nothing Set



Amended Parcel "D" description—A tract of land in part of the North Half of the Southeast 1/4 (N 1/2 SE 1/4) in Section 9, Township 75 North, Range 26 West of the 5th P.M., Madison County, Iowa, said tract lying North of the centerline of Clanton Creek and East of an existing ditch as both flow in their present natural state. Said tract is described as follows:

Beginning at an iron pin found at the East 1/4 corner of said Section 9; thence S 00°18'17" E a distance of 897.90' to a concrete nail set; thence along the present centerline of Clanton Creek the following 20 courses:

thence S 82°32'08" W a distance of 51.17'; thence S 67°01'39" W a distance of 140.69'; thence N 77°25'38" W a distance of 227.03'; thence N 45°47'46" W a distance of 73.76'; thence N 80°56'51" W a distance of 60.17'; thence S 75°37'49" W a distance of 107.99'; thence S 84°06'56" W a distance of 32.58'; thence N 57°35'46" W a distance of 45.52'; thence N 19°08'22" W a distance of 47.12'; thence N 43°27'00" W a distance of 87.11'; thence S 87°09'39" W a distance of 43.63'; thence S 50°42'50" W a distance of 30.97'; thence S 60°18'10" W a distance of 45.74'; thence S 85°34'20" W a distance of 22.99'; thence S 78°58'17" W a distance of 46.90'; thence S 80°20'59" W a distance of 42.74'; thence S 75°00'33" W a distance of 94.18'; thence S 66°44'32" W a distance of 41.14'; thence N 78°09'10" W a distance of 56.88'; thence N 56°27'06" W a distance of 63.04'; thence S 53°58'59" W a distance of 53.28';

thence along the present centerline of a ditch the following 10 courses:

thence N 71°06'29" W a distance of 198.24'; thence N 32°55'46" W a distance of 28.20'; thence N 06°54'11" E a distance of 85.64'; thence N 23°14'11" W a distance of 122.46'; thence N 17°51'33" E a distance of 46.57'; thence N 18°50'45" W a distance of 64.79'; thence N 60°45'27" W a distance of 54.34'; thence N 89°48'41" W a distance of 104.13'; thence N 74°34'00" W a distance of 42.70'; thence N 35°16'47" W a distance of 314.18' to the point of beginning. Containing 28.940 acres including 1.53 acres of county road right of way.

Note: this Plat amends a Plat of Survey recorded in Book 2005 at page 227 in the Office of the Madison County Recorder.