

INDX ✓  
ANNO ✓  
SCAN  
CHK


LISA SMITH, COUNTY RECORDER  
MADISON IOWA

VANCE & HOCHSTETLER, P.C. • CONSULTING ENGINEERS • WINTERSET, IOWA • 50273


08-93s

CHARLES T. VANCE • 110 WEST GREEN ST., WINTERSET, IOWA • (515) 462-3995  
JAMES M HOCHSTETLER • 110 WEST GREEN ST., WINTERSET, IOWA • FAX: (515) 462 9845

AN AMENDED PLAT OF SURVEY FOR LOREN CAUDILL OF PROPERTY OWNED BY WALTER F. & GRACE J. CAUDILL, LOCATED IN THE NORTHEAST QUARTER OF THE SOUTHWEST QUARTER OF SECTION 13, TOWNSHIP 74 NORTH, RANGE 27 WEST OF THE 5th P.M., MADISON COUNTY, IOWA.

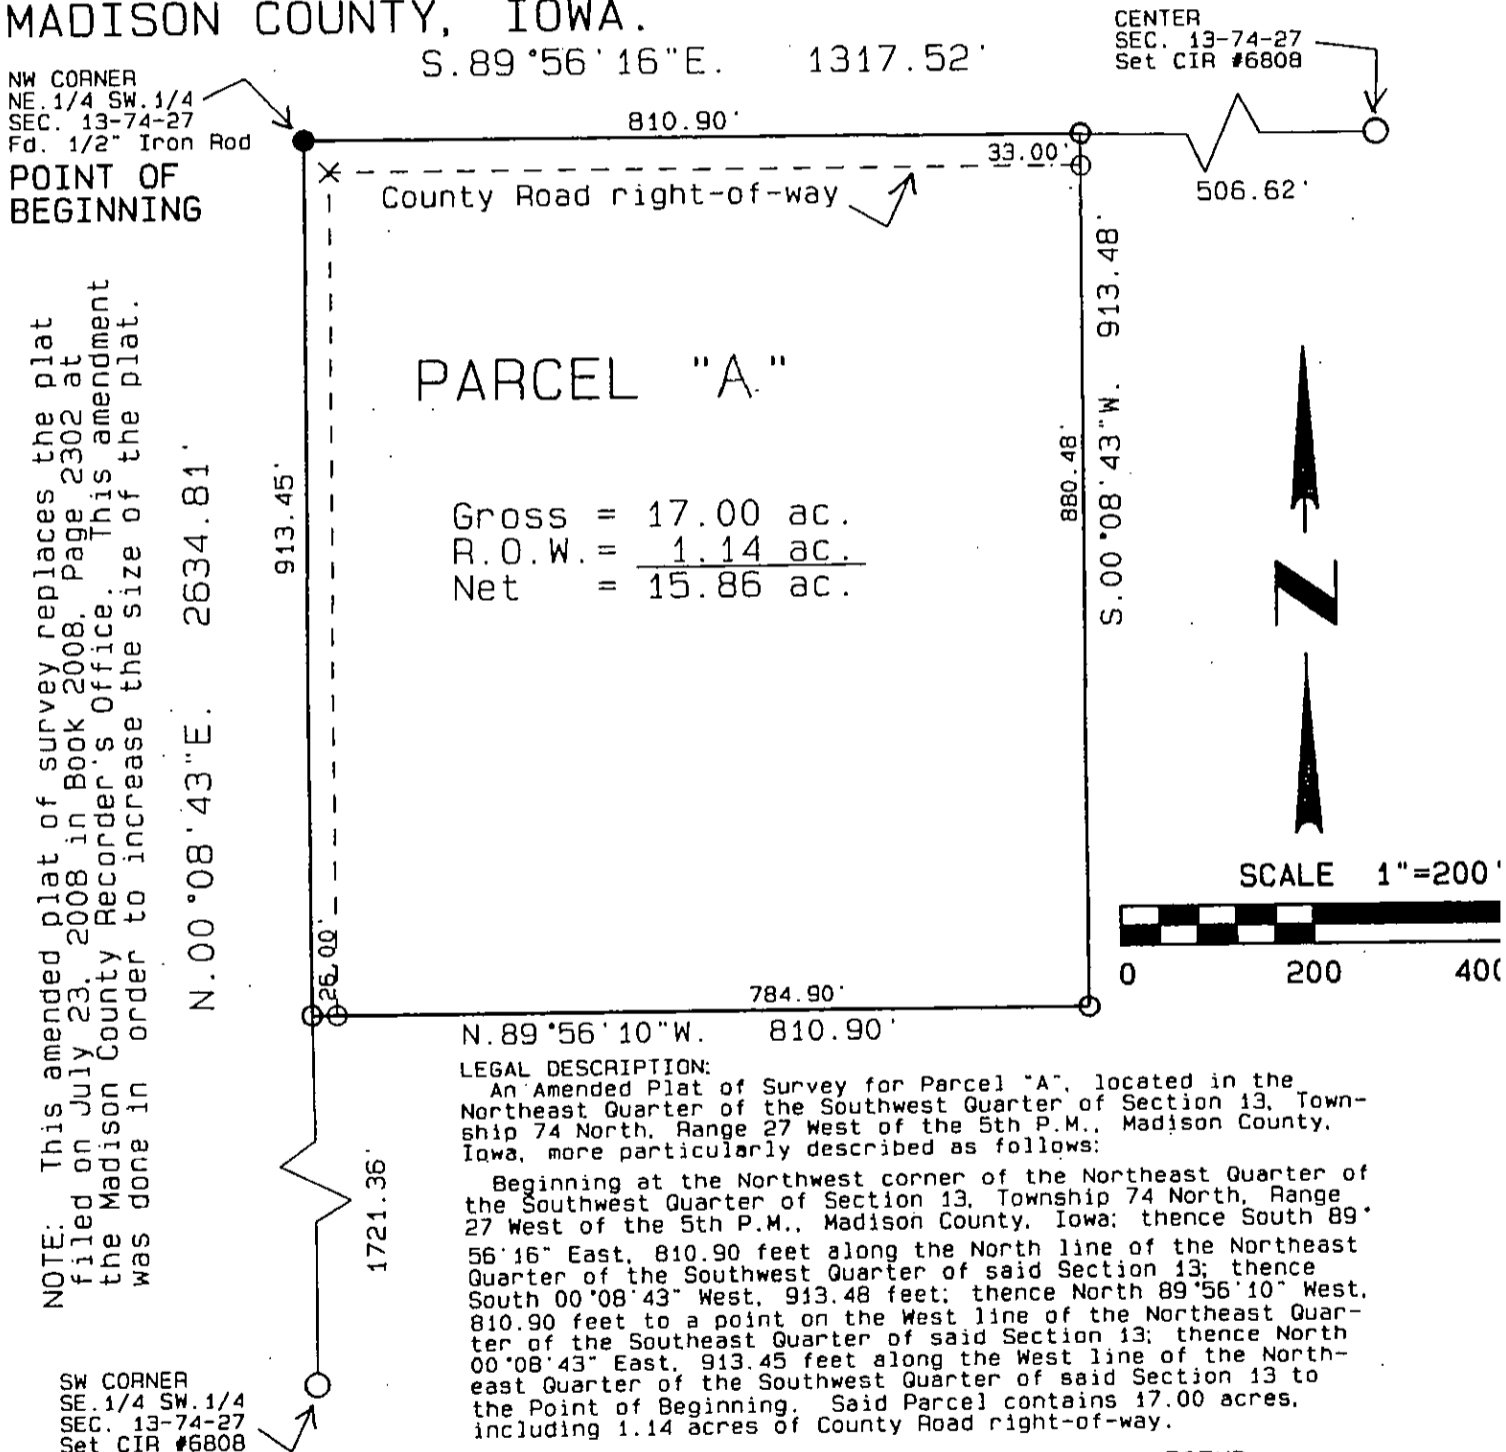

NOTE: This amended plat of survey replaces the plat filed on July 23, 2008 in Book 2008, Page 2302 at the Madison County Recorder's Office. This amendment was done in order to increase the size of the plat.

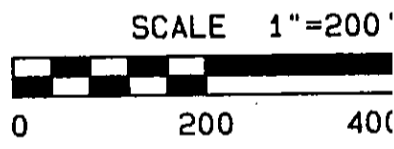

- LEGEND
- Fd. 1/2" Iron Rod
  - Set Capped Iron Rod (C.I.R.) #6808
  - X No Monument Set/Found
  - - - - - County Road R.O.W. line

DATE OF SURVEY: July 21, 2008  
AMENDED: September 18, 2008

I hereby certify that this land surveying document was prepared and the related survey work was performed by me or under my direct personal supervision and that I am a duly licensed Land Surveyor under the laws of the State of Iowa.

*J.M. Hochstetler*  
 J.M. HOCHSTETLER  
 License number 6808 Date 9/22/08  
 My license renewal date is December 31, 2009  
 Pages or sheets covered by this seal: 1

LICENSED LAND SURVEYOR  
 J. M. HOCHSTETLER  
 #6808  
 IOWA