

2004 FEB 10 PM 12:24

MICKI UTSLER
RECORDER
MADISON COUNTY, IOWA

REC \$ 5.00
AUD \$ 1.00
R.M.F. \$ 5.00

COMPUTER
RECORDED
COMPARED

VANCE & HOCHSTETLER, P.C., CONSULTING ENGINEERS, WINTERSSET, IOWA (515) 462-3995
08-262S
Berry
CHARLES T. VANCE, 110 West Green St., Winterset, Iowa, 50273
JAMES M HOCHSTETLER, 110 West Green St., Winterset, Iowa 50273

UNITED STATES PUBLIC LAND SURVEY CORNER CERTIFICATE


OF 9
Land Survey Monuments situated in Section 9, Township 74 N, Range 28 W, of the Fifth Principal Meridian, MADISON County, Iowa.
Previously recorded in _____ in County Recorder's Office.
(book, page, document number, etc.)

(Show reason for preparing this certificate, the evidence and detailed procedures used in establishing the the corner positions and monumentation found or placed.)

Monument Description and Remarks: NW COR SE 1/4 SW 1/4 - Set yellow CIR #6808 at intersection of 1/4 - 1/4 Section lines of SW 1/4.
NE COR SW 1/4 SE 1/4 - Set yellow CIR #6808 at midpoint on line between cut 'X' at SE COR SW 1/4 SE 1/4 and property line fence corner at NE COR NW 1/4 SE 1/4.
SW COR SE 1/4 SW 1/4 - Cut 'X' in paving based on information on old road plans, & property line fences.
SE COR SW 1/4 SE 1/4 - Cut 'X' in paving at midpoint on line between found S 1/4 Cor & SE COR.

PLAN - VIEW

(Show a minimum of three reference ties to durable physical objects, relevant monuments and physical conditions that will enable recovery of the corner.)

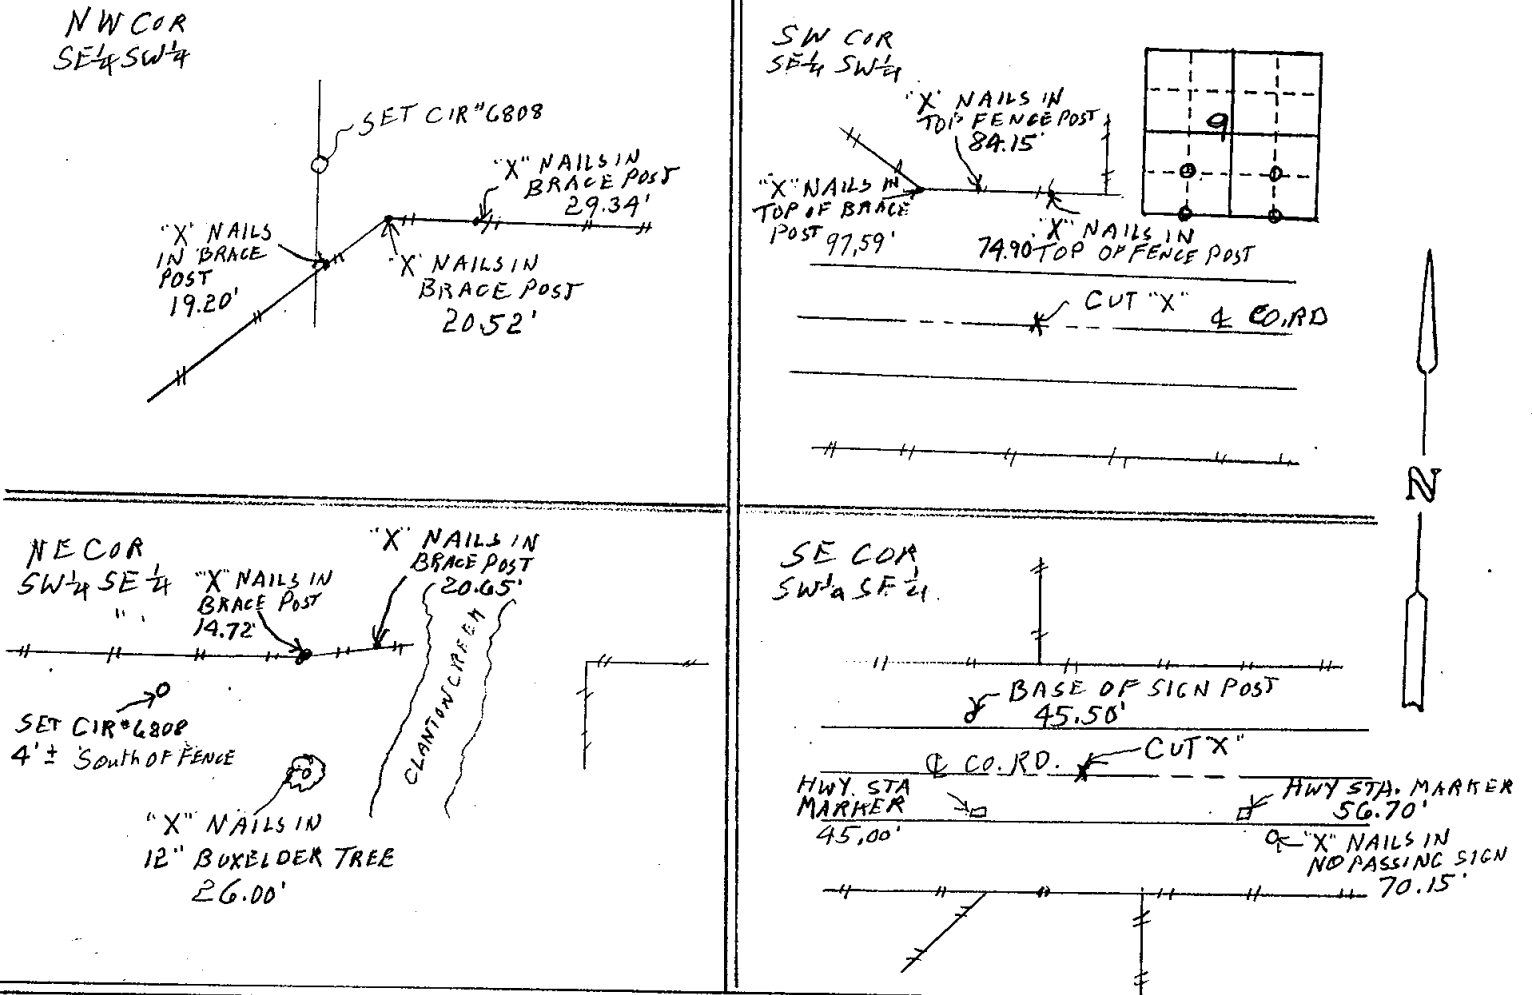

List Corners to be Indexed

Corners	Section	Twp	Range
NW COR SE 1/4 SW 1/4	9	74N	28W
NE COR SW 1/4 SE 1/4	9	74N	28W
SW COR SE 1/4 SW 1/4	9	74N	28W
SE COR SW 1/4 SE 1/4	9	74N	28W

I hereby certify that this land surveying document was prepared and the related survey work was performed by me or under my direct personal supervision and that I am a duly licensed Land Surveyor under the laws of the State of Iowa.

J.M. Hochstetler
J.M. HOCHSTETLER
License number 6808 Date 1/28/04
My license renewal date is December 31, 2005
Pages or sheets covered by this seal: 1

