

REC \$ 5<sup>00</sup>  
 AUD \$             
 R.M.F. \$           

000875

FILED NO.           

BOOK 2003 PAGE 875

2003 FEB 18 PM 2:36



COMPUTER   
 RECORDED   
 COMPARED

MICKI UTSLER  
 RECORDER

MADISON COUNTY, IOWA

VANCE & HOCHSTETLER, P.C. CONSULTING ENGINEERS, WINTERSSET, IOWA (515) 462-3995  
 CHARLES T. VANCE, 110 WEST GREEN ST., WINTERSSET, IOWA 50273  
 JAMES M HOCHSTETLER, 110 WEST GREEN ST., WINTERSSET, IOWA 50273

A PLAT OF SURVEY FOR UNION STATE BANK OF A PARCEL LOCATED IN THE SOUTHWEST QUARTER OF THE SOUTHWEST QUARTER OF SECTION 15, TOWNSHIP 74 NORTH, RANGE 26 WEST OF THE 5th P.M., LOCATED IN & FORMING A PART OF THE TOWN OF TRURO, MADISON COUNTY, IOWA.

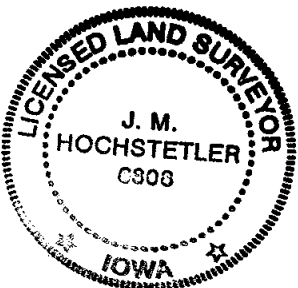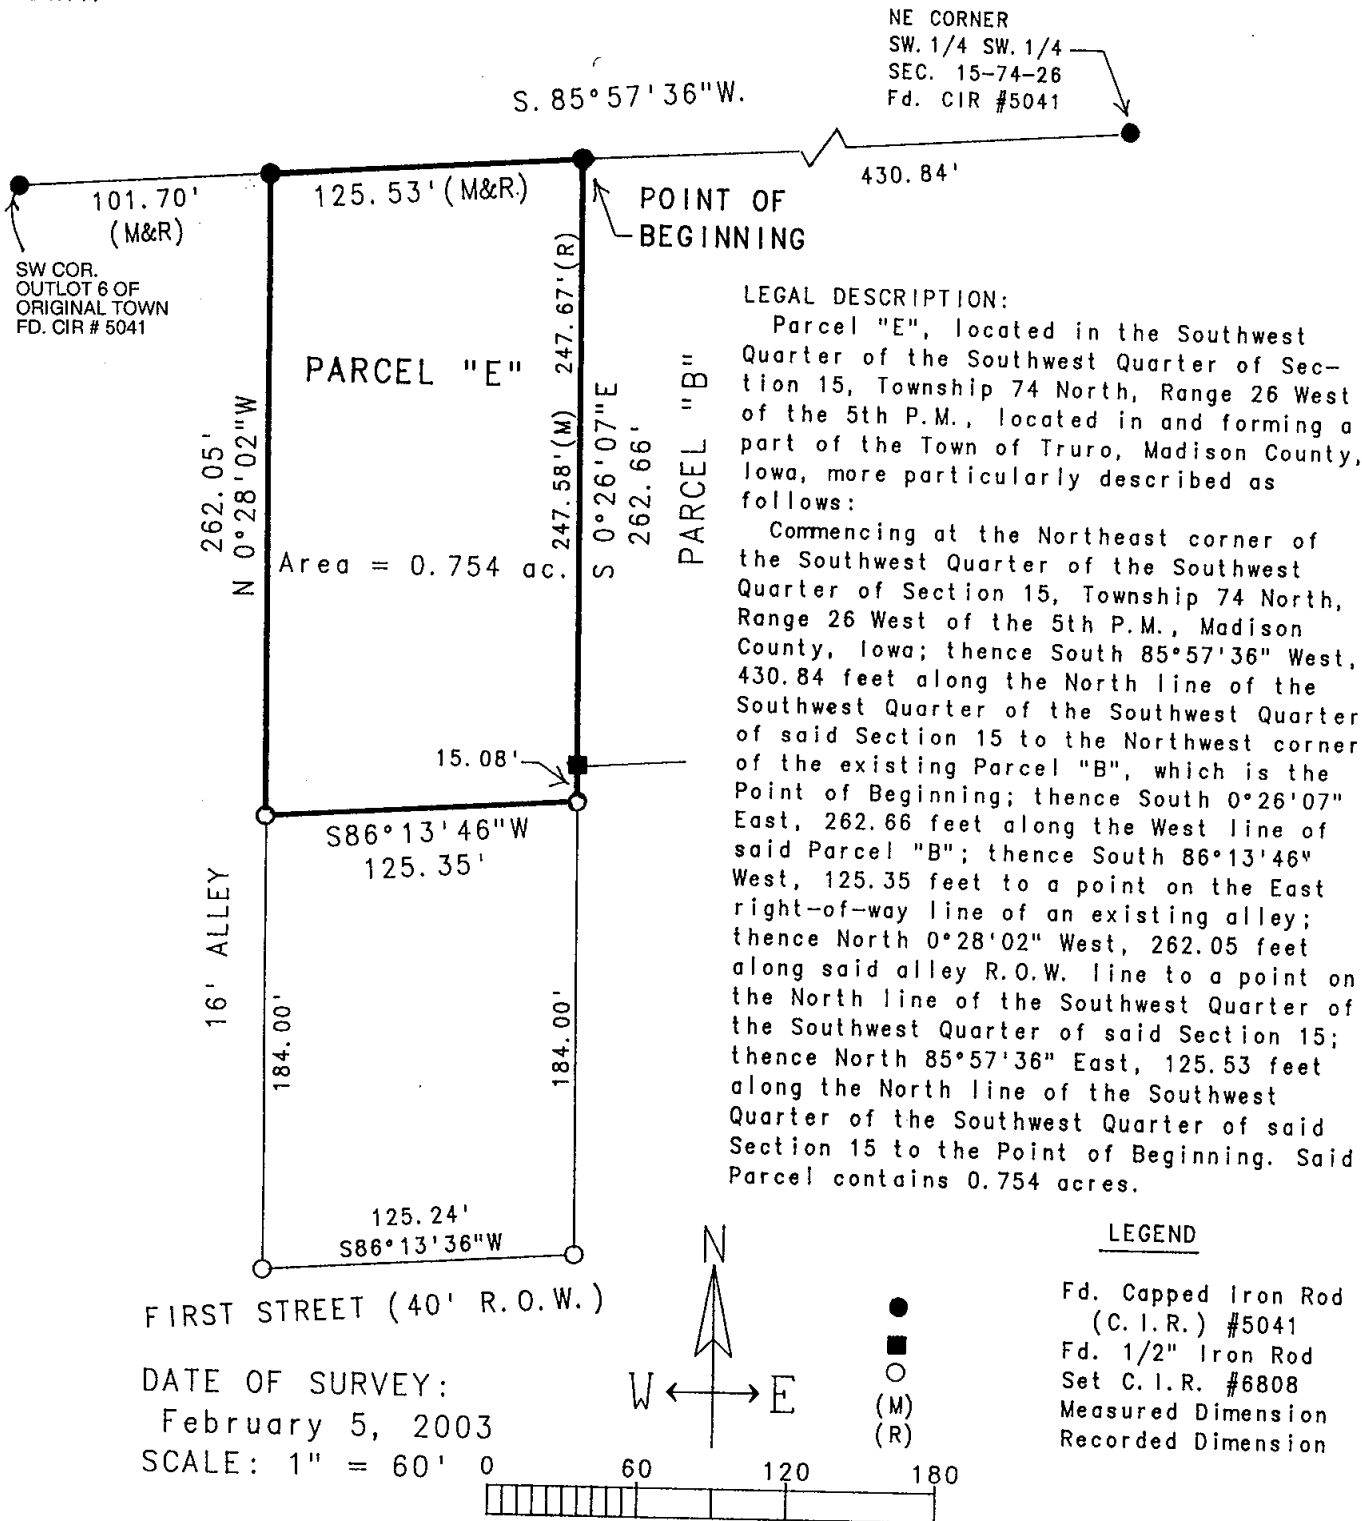

I hereby certify that this land surveying document was prepared and the related survey work was performed by me or under my direct personal supervision and that I am a duly licensed Land Surveyor under the laws of the State of Iowa.

*J.M. Hochstetler*  
 J.M. HOCHSTETLER  
 License number 6808 Date 2/17/03  
 My license renewal date is December 31, 2013  
 Pages or sheets covered by this seal: 1