

REC \$ 5.00
 AUD \$ 1.00
 R.M.F. \$ 5.00

FILED NO. 6809
 BOOK 2003 PAGE 6809
 2003 NOV 13 PM 3:01

COMPUTER
 RECORDED
 COMPARED

HICKI UTSLER
 RECORDER
 MADISON COUNTY, IOWA


VANCE & HOCHSTETLER, P.C. CONSULTING ENGINEERS, WINTERSET, IOWA (515) 462-3995
 CHARLES T. VANCE, 110 WEST GREEN ST., WINTERSET, IOWA 50273
 JAMES M HOCHSTETLER, 110 WEST GREEN ST., WINTERSET, IOWA 50273

AMENDED

PLAT OF SURVEY IN THE EAST HALF OF THE SOUTHEAST QUARTER OF SECTION 34, TOWNSHIP 77 NORTH, RANGE 27 WEST OF THE 5TH P.M., MADISON COUNTY, IOWA OWNED BY PAUL F. CAIN AND KELLY J. CAIN.

NOTE:

AMENDED PLAT TO REPLACE A PLAT OF SURVEY FILED ON OCTOBER 23, 2003 IN BOOK 2003 PAGE 6419 AT THE MADISON COUNTY, IOWA RECORDER'S OFFICE. PLAT AMENDED TO CORRECT A SCRIVNERS ERROR ON THE NET AREA SHOWN UNDER PARCEL "G" ON THE PLAT.

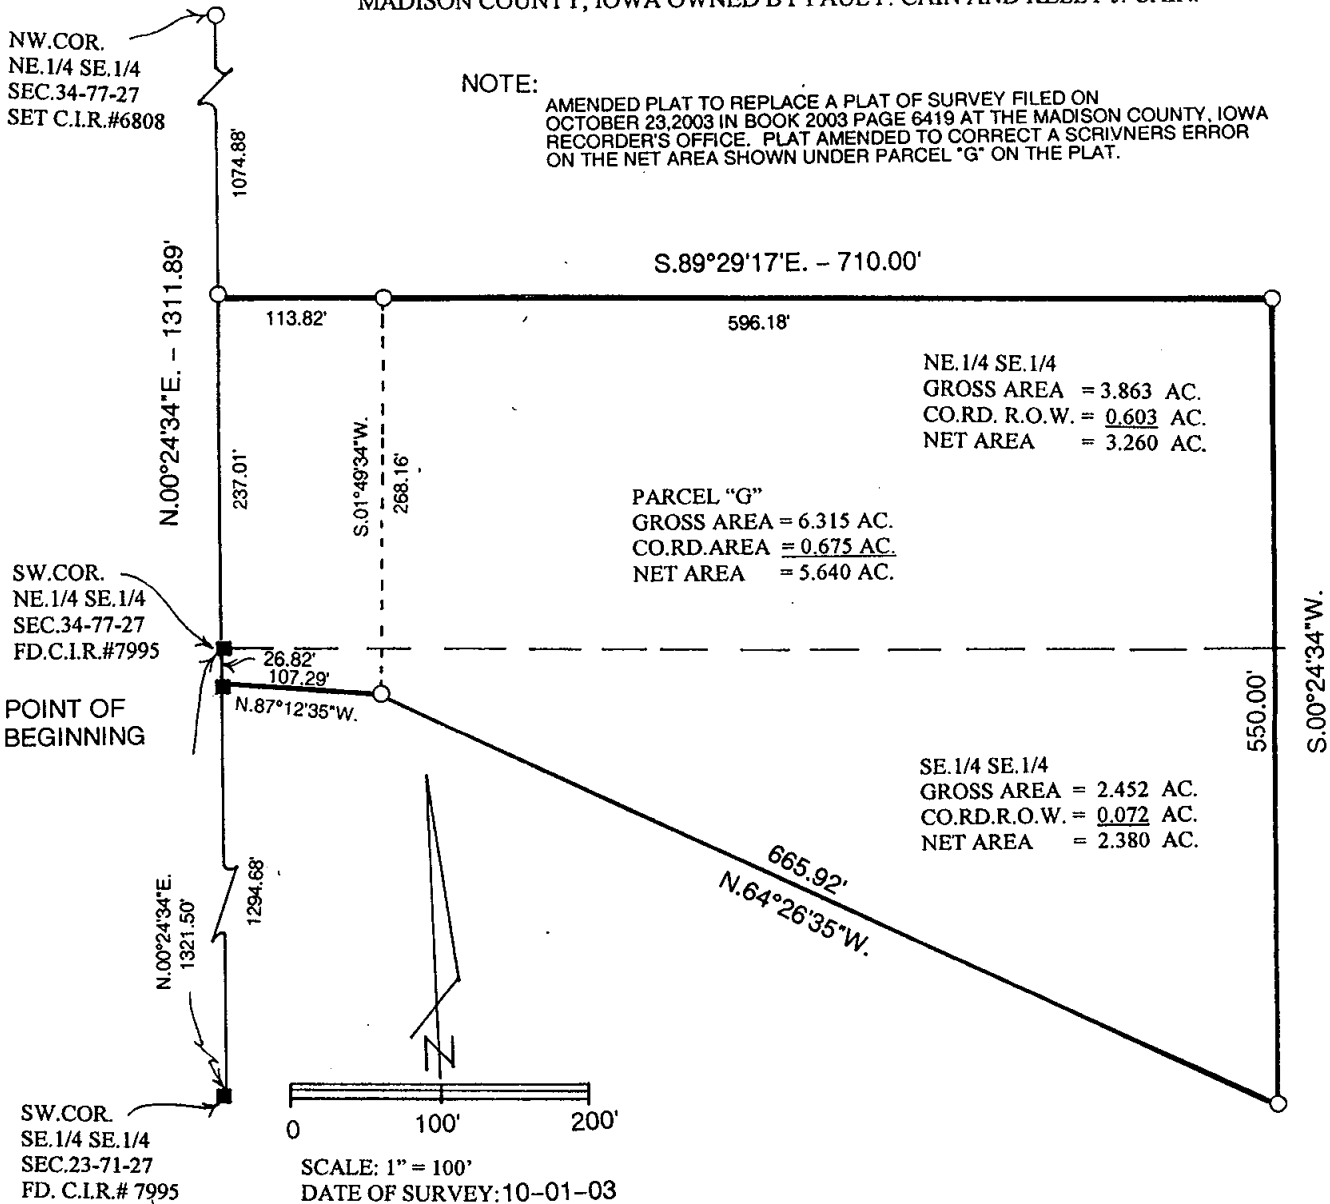

- CAPPED IRON ROD (C.I.R.)#6808 SET
- C.I.R. # 7995 FOUND
- COUNTY ROAD R.O.W.
- 1/4 - 1/4 SECTION LINE

LEGAL DESCRIPTION:

Parcel "G" in the East Half of the Southeast Quarter of Section 34, Township 77 North, Range 27 West of the 5th P.M., Madison County, Iowa more particularly described as follows:

Beginning at the Southwest Corner of the Northeast Quarter of the Southeast Quarter of Section 34, Township 77 North, Range 27 West of the 5th P.M., Madison County, Iowa, Thence North 00°24'34" East 237.01 feet along the West line of said Northeast Quarter of the Southeast Quarter; thence South 89°29'17" East 710.00 feet; thence South 00°24'34" West 550.00 feet; thence North 64°26'35" West 665.92 feet; thence North 87°12'35" West 107.29 feet to a Point on the West line of the Southeast Quarter of the Southeast Quarter of said Section 34; thence North 00°24'34" East 26.82 feet to the Point of Beginning containing 6.315 acres including 0.675 acres of County Road right-of-way.

I hereby certify that this land surveying document was prepared and the related survey work was performed by me or under my direct personal supervision and that I am a duly licensed Land Surveyor under the laws of the State of Iowa.

J.M. Hochstetler
 J.M. HOCHSTETLER

License number 6808 Date 11/10/03

My license renewal date is December 31, 2003

Pages or sheets covered by this seal: 1

