
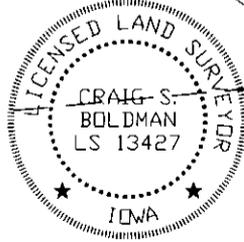


MICHELLE UTSLER, COUNTY RECORDER  
 MADISON IOWA

COMPUTER	<input checked="" type="checkbox"/>
RECORDED	<input checked="" type="checkbox"/>
COMPARED	<input type="checkbox"/>

✓ Prepared by: Boldman Land Surveying, L.L.C., P.O. Box 66, Winterset, Ia. 50273. (515)462-9242

Parcel "C" - a Part of the Northwest 1/4 of the Southeast 1/4 of Section 11 Township 75 North, Range 26 West of the 5th P.M., Madison County, Iowa, described as follows: Beginning at the Northwest corner of Parcel "B" according to the Plat thereof recorded in Book 2004 at Page 1814; thence N 03°20'00" E a distance of 326.91' to the Point of Beginning; thence continuing N 03°20'00" E a distance of 537.37'; thence N 89°02'23" E a distance of 341.68'; thence S 06°26'20" W a distance of 485.11'; thence S 81°18'29" W a distance of 322.16'; to the point of beginning, having an area of 3.838 acres including 0.405 acres of county road right of way

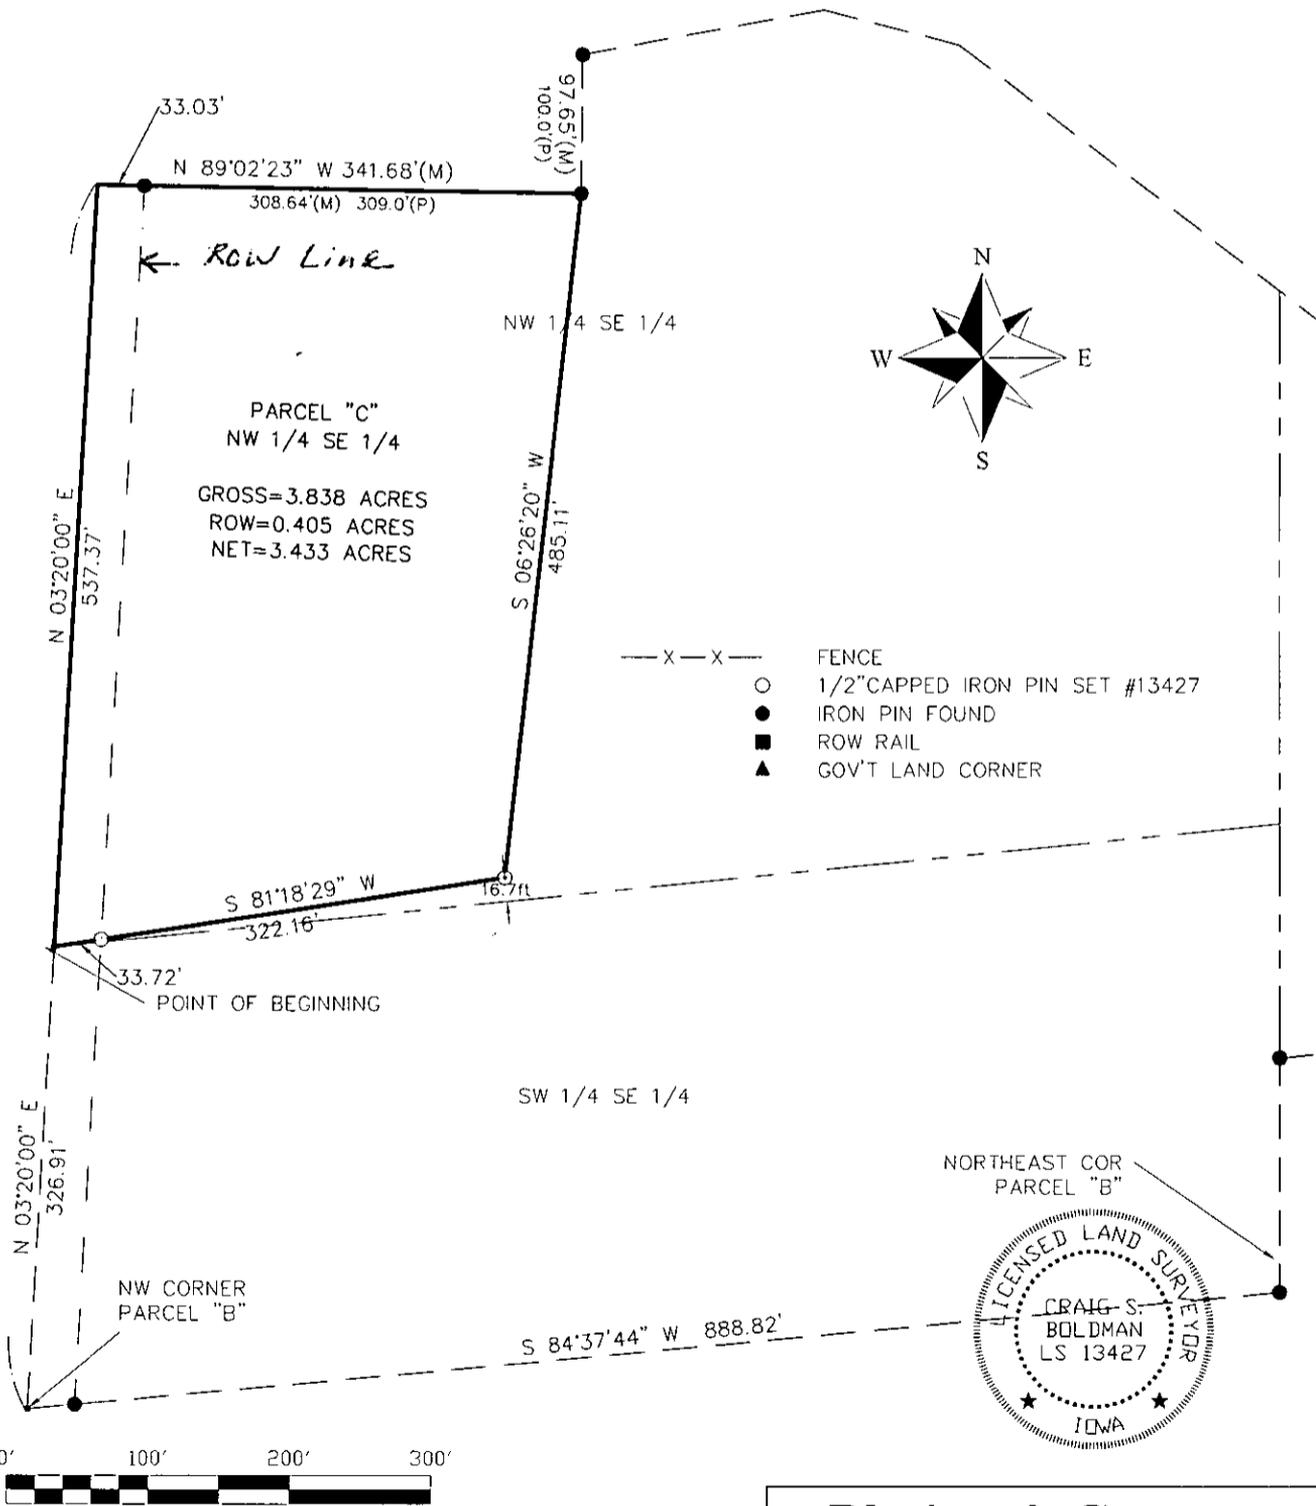

I HEREBY CERTIFY THAT THIS LAND SURVEYING DOCUMENT WAS PREPARED AND THE RELATED SURVEY WORK WAS PERFORMED BY ME OR UNDER MY DIRECT PERSONAL SUPERVISION AND THAT I AM A DULY LICENSED LAND SURVEYOR UNDER THE LAWS OF THE STATE OF IOWA.

SIGNATURE: *Craig S. Boldman*

NAME: CRAIG S. BOLDMAN

DATE: 11/4/05

MY LICENSE RENEWAL DATE IS: DECEMBER 31, 2006

Plat of Survey		
REQUESTED BY: Gary Vetter	BOLDMAN LAND SURVEYING, L.L.C. P.O. BOX 66 WINTERSET, IA. 50273 (515)462-9242	
SURVEYED 11/2/05	SCALE 1"=200'	
PROJECT NO. 05088	DATE 11.03.05	OWNER Gary Vetter