
Document 2007 1611 Book 2007 Page 1611 Type 06 026 Pages I Date 4/19/2007 Time 3:59 PM Rec Amt \$7.00 IND) V **ANNO** SCAN LISA SMITH. COUNTY RECORDER CHE MADISON IOWA

VANCE & HOCHSTETLER, P.C. CONSULTING ENGINEERS, WINTERSET, IOWA (515)462-3995 CHARLES T. VANCE, 110 WEST GREEN ST., WINTERSET, IOWA 50273-1533 JAMES M HOCHSTETLER, 110 WEST GREEN ST., WINTERSET, IOWA 50273-1533

> PLAT OF SURVEY FOR KENNETH FELTON OF A PORTION OF LOT 4. COPPER FOX ESTATES OWNED BY RANDAL J & RADENA J. JORDAN.

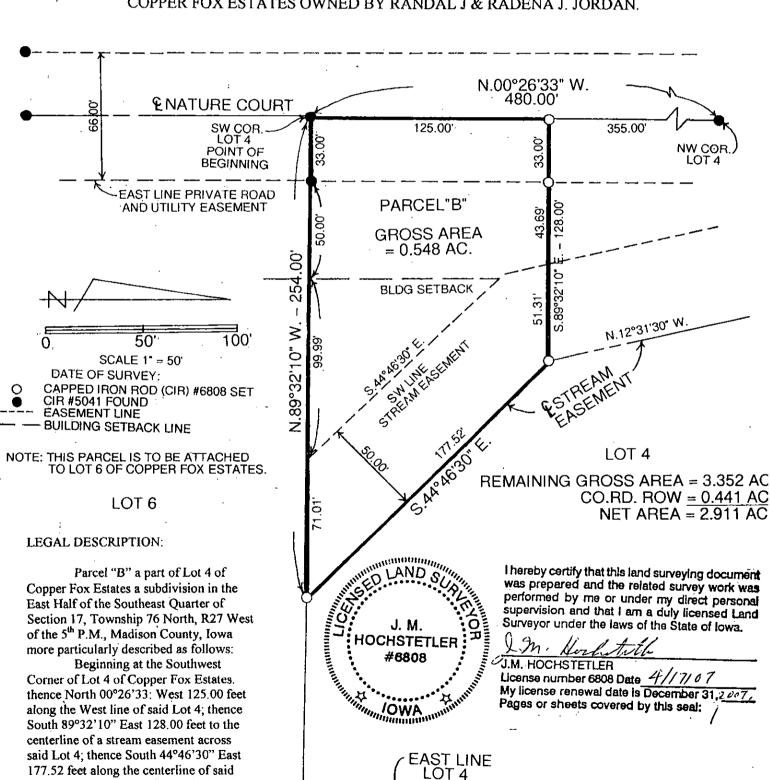

177.52 feet along the centerline of said

stream easement to a point on the South line of said Lot 4; Thence North 84°32'10" West 254.00 feet to the Point of Beginning containing 0.548 acres.

LOT 5