


INDEX ✓
ANNO
SCAN
CHEK

LISA SMITH, COUNTY RECORDER
MADISON IOWA

VANCE & HOCHSTETLER, P.C. CONSULTING ENGINEERS, WINTERSSET, IOWA (515)462-3995
CHARLES T. VANCE, 110 WEST GREEN ST., WINTERSSET, IOWA 50273-1533
JAMES M HOCHSTETLER, 110 WEST GREEN ST., WINTERSSET, IOWA 50273-1533

07-79s


PLAT OF SURVEY IN THE NORTHEAST QUARTER OF SECTION 1, TOWNSHIP
74 NORTH, RANGE 26 WEST OF THE 5TH P.M., MADISON COUNTY, IOWA
FOR BILLE JO AND HAROLD J. DESTEFANO.

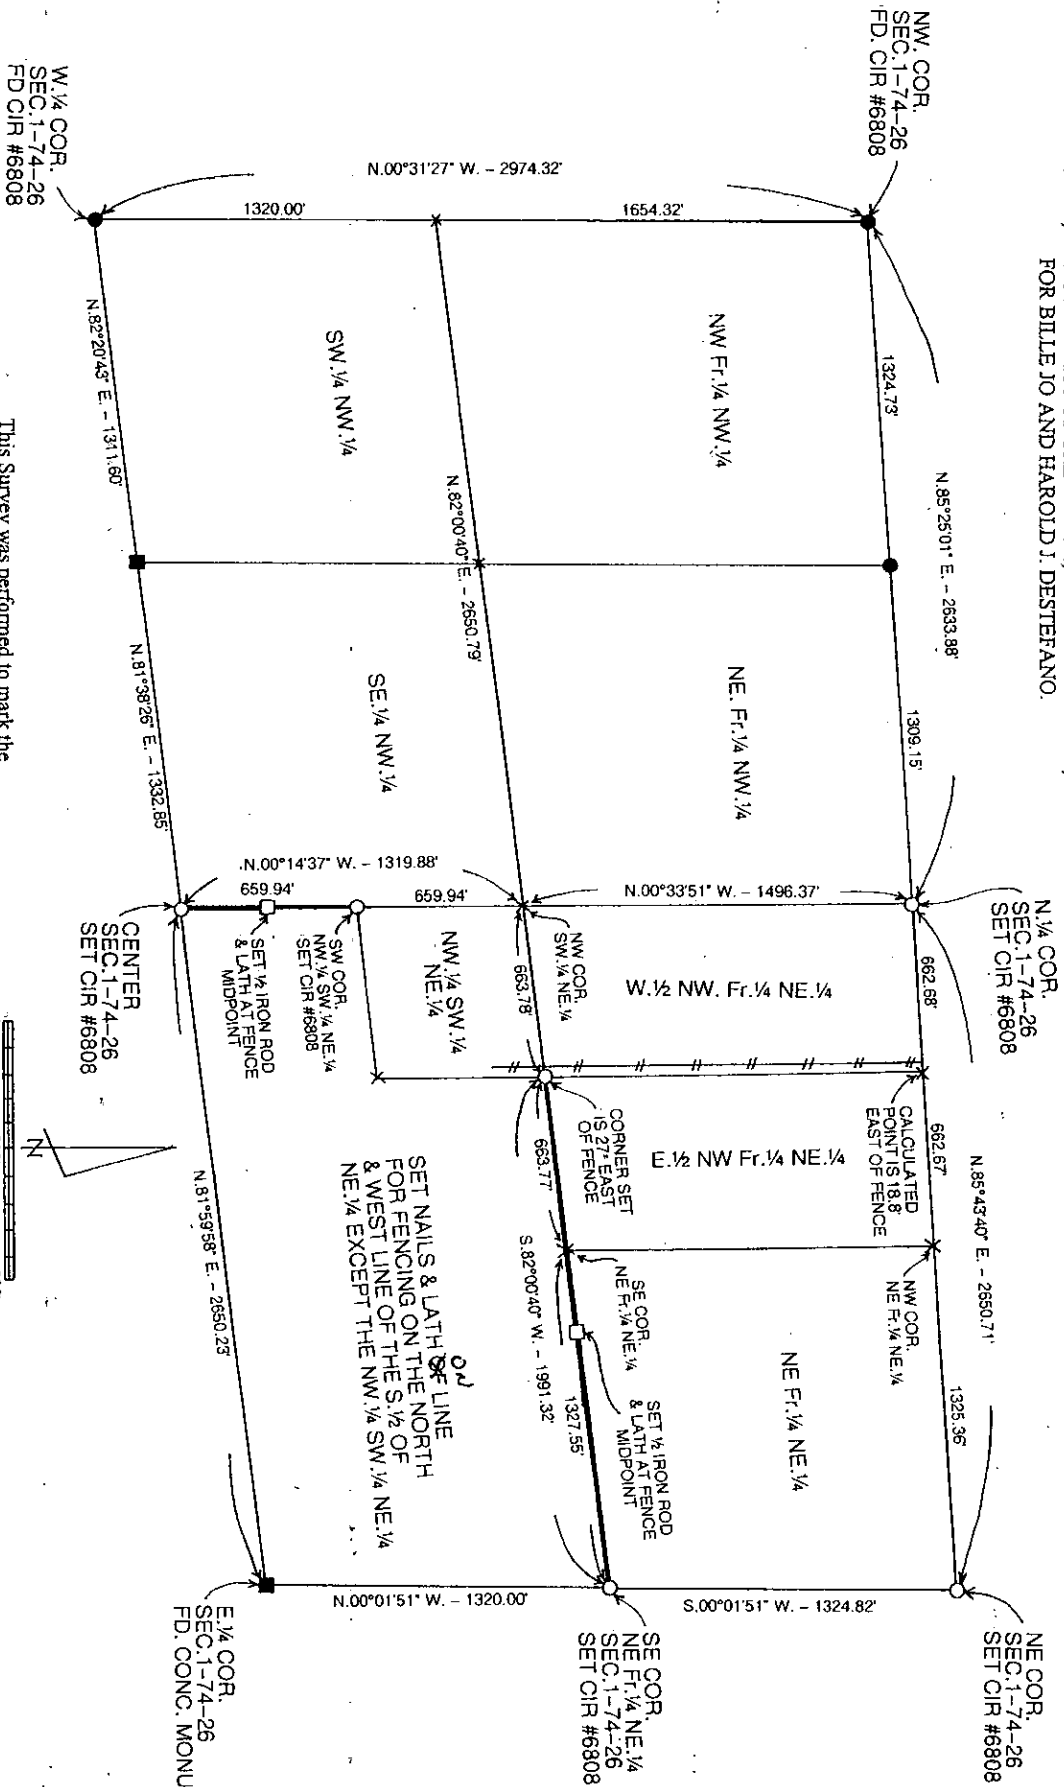

This Survey was performed to mark the North and West lines of the South Half of the Northeast Quarter except the Northwest Quarter of the Southwest Quarter of the Northeast Quarter of Section 1, Township 74 North, Range 26 West of the 5th P.M., Madison County, Iowa for fencing.

○ CAPPED IRON ROD (CIR) #6808
 ● IRON ROD FOUND
 ○ IRON ROD SET
 X CALCULATED SET POINT
 ○ NOTHING SET OR FOUND
 ■ CONCRETE MONUMENT FOUND

SCALE 1" = 500'
DATE OF SURVEY = 10-10-07

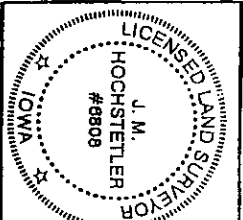

I hereby certify that this land surveying document was prepared and the related survey work was performed by me or under my direct personal supervision and that I am a duly licensed Land Surveyor under the laws of the State of Iowa.
 J.M. HOCHSTETLER
 License number 8808 Date 10/22/07
 My license renewal date is December 31, 2007
 Pages or sheets covered by this seal: 1