

APPROXIMATE ACREAGE WITHIN EACH 40 ACRE ALIQUOT PART

26 353 acres in the SW Qtr of the SW Qtr of Sec 33, T75N, R26W
32 692 acres in the NW Qtr of the SW Qtr of Sec 33, T75N, R26W,
0 038 acres of which is Madison County Road R O W
37 791 acres in the SW Qtr of the NW Qtr of Sec 33, T75N, R26W,
1 187 acres of which is Madison County Road R O W
0 867 acres in the SE Qtr of the NW Qtr of Sec 33, T75N, R26W
39 600 acres in the NW Qtr of the NW Qtr of Sec 33, T75N, R26W,
1 260 acres of which is Madison County Road R O W
7 055 acres in the NE Qtr of the NW Qtr of Sec 33, T75N, R26W
23 285 acres in the SW Qtr of the SW Qtr of Sec 28, T75N, R26W,
1 556 acres of which is Madison County Road R O W
22 872 acres in the SE Qtr of the SW Qtr of Sec 28, T75N, R26W,
0 465 acres of which is Madison County Road R O W


SURVEYOR'S CERTIFICATE

This is to certify that on October 29, 1998, and subsequent days, at the request of Leland Shelton of Red Haw Realty, a Survey and Plat shown hereon were made under my personal supervision and direction of the following described parcel of land

A part of the South one-half of the Southwest Quarter Section 28 and a part of the West one-half of Section 33, all in Township 75 North, Range 26 West of the Fifth Principal Meridian, Madison County, Iowa, more particularly described as follows,

Commencing at the Southwest Corner of Section 33, Township 75 North, Range 26 West of the Fifth Principal Meridian, Madison County, Iowa, and proceeding thence North 00°00'00" West 2,639 73 feet to the West Quarter Corner of said Section 33,
thence North 00°00'00" West 2,639 73 feet to the Northwest Corner of said Section 33,
thence North 89°14'04" East 285 53 feet along the North line of the Northwest Quarter of said Section 33 to the centerline of Clanton Creek,
thence North 24°10'30" East 484 61 feet along the centerline of Clanton Creek,
thence North 34°25'17" East 273 29 feet along the centerline of Clanton Creek,
thence North 08°24'38" East 201 37 feet along the centerline of Clanton Creek,
thence North 12°54'29" West 313 50 feet along the centerline of Clanton Creek,
thence North 24°51'05" West 154 04 feet along the centerline of Clanton Creek to the North line of the South one-half of the Southwest Quarter of Section 28, Township 75 North, Range 26 West of the Fifth Principal Meridian,
thence North 85°39'47" East 1,798 14 feet along the North line of the South one-half of the Southwest Quarter of said Section 28,
thence South 01°39'41" East 298 00 feet,
thence South 85°32'53" West 107 25 feet,
thence South 15°45'05" West 263 28 feet,
thence South 28°53'20" West 729 13 feet,
thence South 18°48'55" West 856 63 feet,
thence South 14°19'24" West 300 38 feet,
thence South 06°26'38" West 361 17 feet,
thence South 07°06'08" West 623 10 feet,
thence South 21°08'28" West 635 02 feet,
thence South 06°26'14" West 250 10 feet,
thence South 00°05'06" East 1,234 48 feet,
thence South 00°04'07" East 291 05 feet,
thence South 31°20'10" West 499 82 feet,
thence South 24°48'04" West 327 97 feet,
thence South 01°43'27" East 329 69 feet to the South line of the Southwest Quarter of said Section 33;
Thence South 85°58'49" West 694 59 feet along the South line of the Southwest Quarter of said Section 33 to the Point of Commencement, said parcel containing 190 515 acres, more or less, 4 506 acres of which is Madison County Road Right-of-Way, subject to easements of record

Five-eighths inch iron bars with surveyor's caps were placed at the corners indicated on the Plat to monument them. The field party supervisor was Mr. William Buss, the principal technician was Mr. James Adams

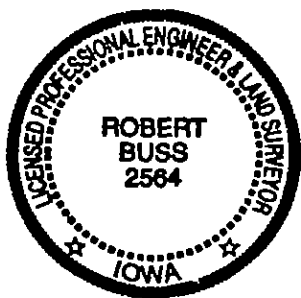

I hereby certify that this land surveying document was prepared by me or under my direct personal supervision and that I am a duly licensed Land Surveyor under the laws of the State of Iowa

Robert Buss 12/30/98
Robert Buss Date
License number 2564
My license renewal date is December 31, 1999

Pages or sheets covered by this seal
Page 1, 2, and 3

Date of Seal 12/30/98

Land Surveying Certificate