





LISA SMITH, COUNTY RECORDER  
MADISON COUNTY IOWA

VANCE & HOCHSTETLER, P.C. • CONSULTING ENGINEERS • WINTERSET, IOWA • 50273

CHARLES T. VANCE • 110 WEST GREEN ST., WINTERSET, IOWA • (515) 462-3995  
JAMES M HOCHSTETLER • 110 WEST GREEN ST., WINTERSET, IOWA • FAX: (515) 462 9845

PLAT OF SURVEY OF LOTS 1,2,7 & 8 OF BLOCK 8, ORIGINAL TOWN OF BEVINGTON, MADISON COUNTY, IOWA OWNED BY ARTHUR A. SMITH REVOCABLE TRUST U/A MAY 7, 2009.

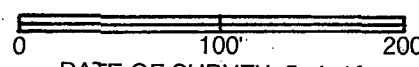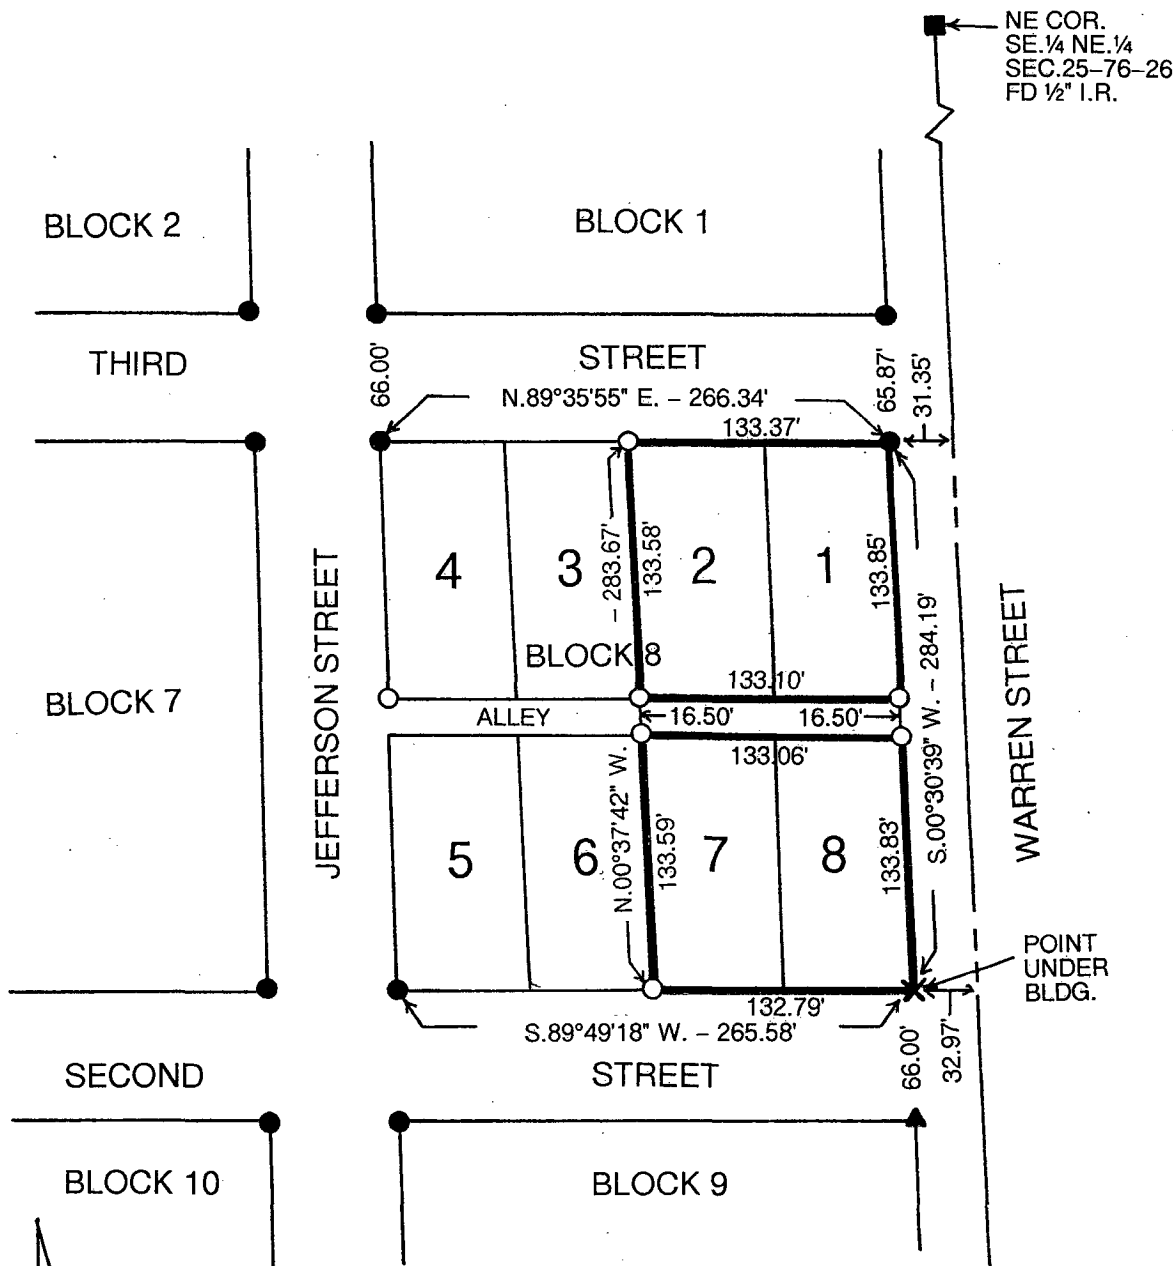

DATE OF SURVEY: 5-4-10

- CAPPED IRON ROD (CIR) #6808 SET
- CIR FOUND
- X CALCULATE POINT (NOTHING SET)

I hereby certify that this land surveying document was prepared and the related survey work was performed by me or under my direct personal supervision and that I am a duly licensed Land Surveyor under the laws of the State of Iowa.

*J.M. Hochstetler*  
 J.M. HOCHSTETLER  
 License number 6808 Date 5/12/10  
 My license renewal date is December 31, 2011  
 Pages or sheets covered by this seal: 1

LICENSED LAND SURVEYOR  
 J. M. HOCHSTETLER  
 #6808  
 IOWA