

INDEX  
 ANNO  
 SCAN  
 CHEK


LISA SMITH, COUNTY RECORDER  
 MADISON COUNTY IOWA

VANCE & HOCHSTETLER, P.C. • CONSULTING ENGINEERS • WINTERSET. IOWA • 50273

09-35s

CHARLES T. VANCE • 110 WEST GREEN ST., WINTERSET, IOWA • (515) 462-3995  
 JAMES M HOCHSTETLER • 110 WEST GREEN ST., WINTERSET, IOWA • FAX: (515) 462 9845

AMENDED PROPERTY LINE RETRACEMENT SURVEY OF THE NORTHEAST QUARTER OF THE SOUTHWEST FRACTIONAL QUARTER AND THE SOUTHEAST QUARTER OF THE SOUTHWEST FRACTIONAL QUARTER ALL IN SECTION 12, TOWNSHIP 77 NORTH, RANGE 26 WEST OF THE 5<sup>TH</sup> P.M., MADISON COUNTY, IOWA OWNED BY JOHN W. & DEBORAH F. WHITE.

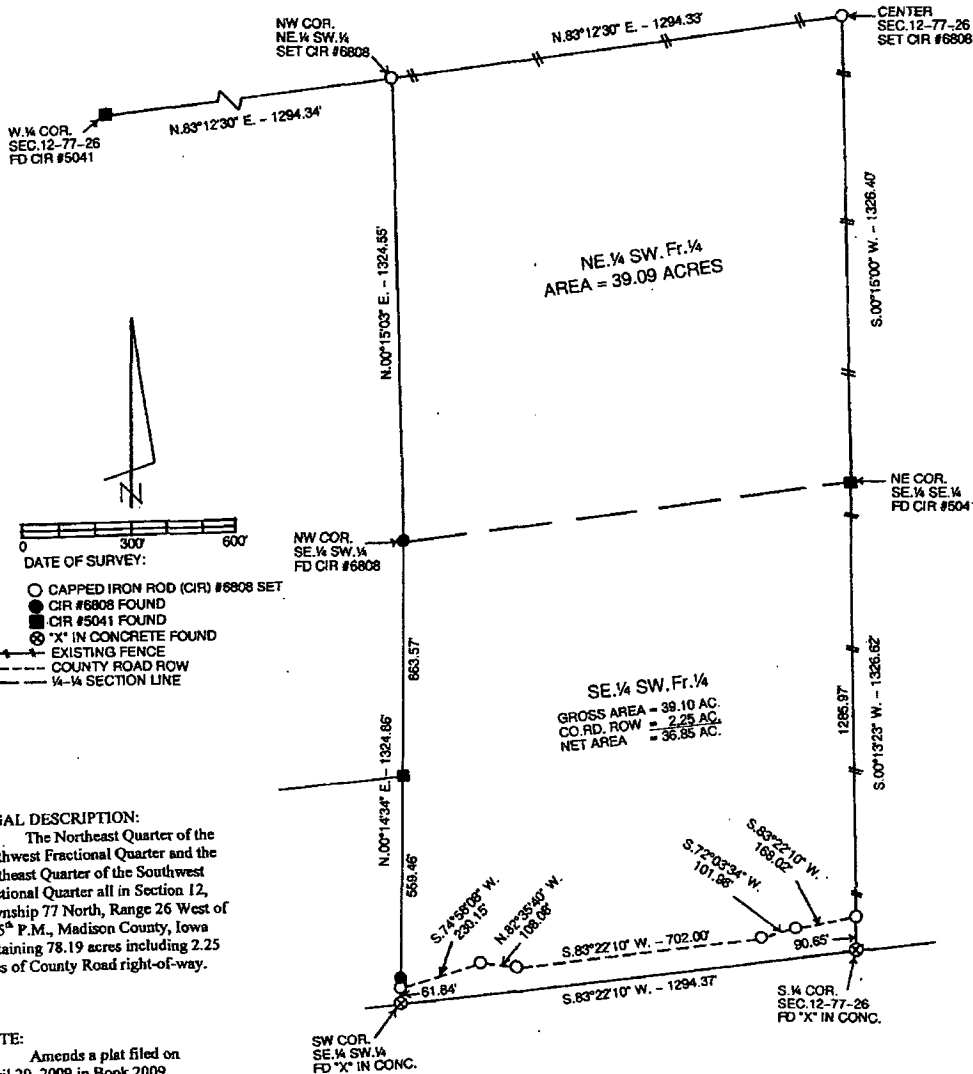

- DATE OF SURVEY:
- CAPPED IRON ROD (CIR) #6808 SET
  - CIR #6808 FOUND
  - CIR #5041 FOUND
  - ⊗ 'X' IN CONCRETE FOUND
  - EXISTING FENCE
  - - - COUNTY ROAD ROW
  - - - 1/4-1/4 SECTION LINE

**LEGAL DESCRIPTION:**  
 The Northeast Quarter of the Southwest Fractional Quarter and the Southeast Quarter of the Southwest Fractional Quarter all in Section 12, Township 77 North, Range 26 West of the 5<sup>th</sup> P.M., Madison County, Iowa containing 78.19 acres including 2.25 acres of County Road right-of-way.

**NOTE:**  
 Amends a plat filed on April 29, 2009 in Book 2009, Page 1271 at Madison County Recorder's Office. Amended to correct Section number in 4<sup>th</sup> line of Legal Description.

LICENSED LAND SURVEYOR

J. M.  
HOCHSTETLER  
#6808

IOWA

I hereby certify that this land surveying document was prepared and the related survey work was performed by me or under my direct personal supervision and that I am a duly licensed Land Surveyor under the laws of the State of Iowa.

*J.M. Hochstetler*

J.M. HOCHSTETLER  
 License number 6808 Date 5/13/09  
 My license renewal date is December 31, 2009  
 Pages or sheets covered by this seal: 1