


INDX ✓
ANNO
SCAN
CHEK

LISA SMITH, COUNTY RECORDER
MADISON COUNTY IOWA


VANCE & HOCHSTETLER, P.C. • CONSULTING ENGINEERS • WINTERSET. IOWA • 50273

CHARLES T. VANCE • 110 WEST GREEN ST., WINTERSET, IOWA • (515) 462-3995
JAMES M HOCHSTETLER • 110 WEST GREEN ST., WINTERSET, IOWA • FAX: (515) 462 9845

10-925

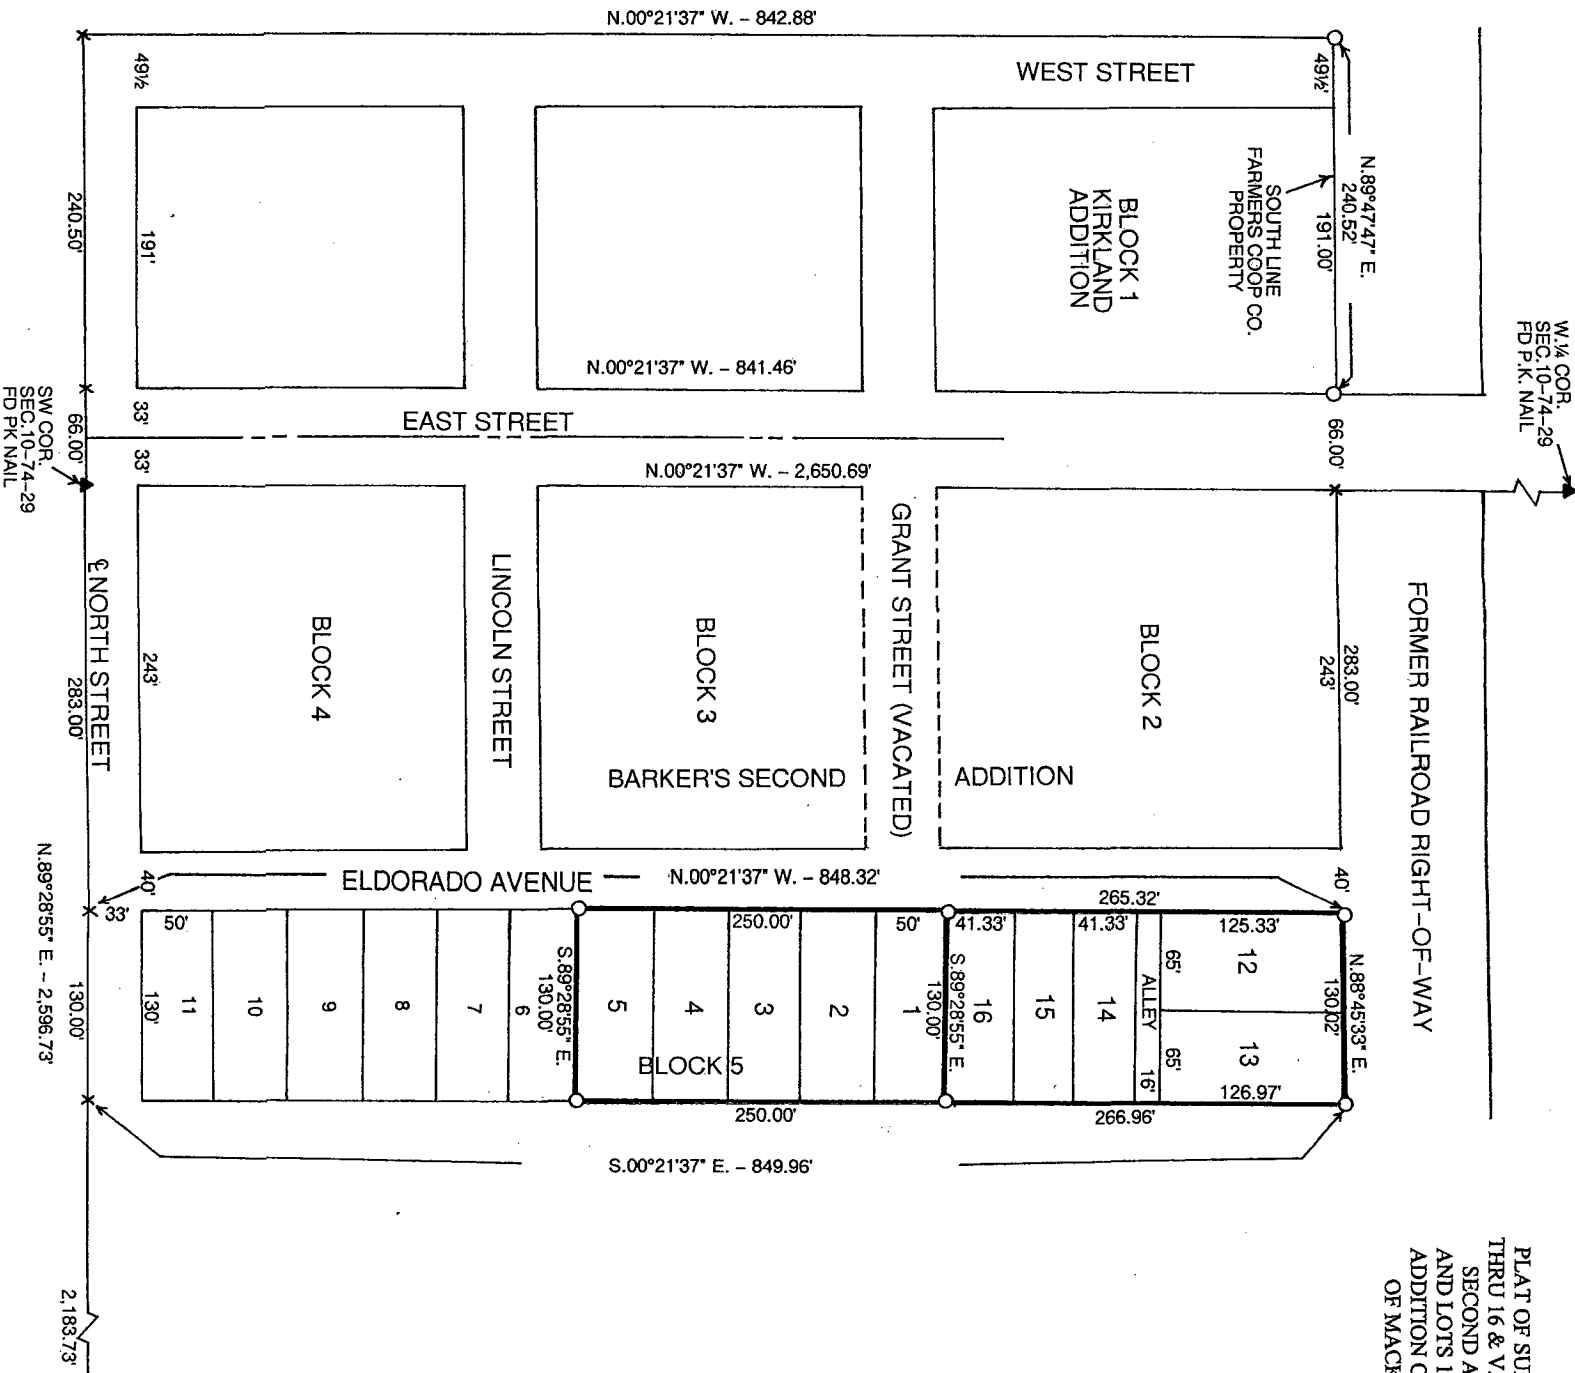

PLAT OF SURVEY FOR FARMERS COOP OF LOTS 12 THRU 16 & VACATED ALLEY IN BLOCK 5, BARKER'S SECOND ADDITION OWNED BY WILMA NABER AND LOTS 1 THRU 5, BLOCK 5, BARKER'S SECOND ADDITION OWNED BY ROBIN SEVIER ALL IN CITY OF MACKSBURG, MADISON COUNTY, IOWA.

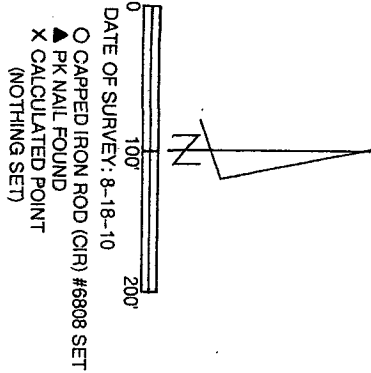

LICENSED LAND SURVEYOR
J. M. HOCHSTETLER
#6808
IOWA

I hereby certify that this land surveying document was prepared and the related survey work was performed by me or under my direct personal supervision and that I am a duly licensed Land Surveyor under the laws of the State of Iowa.

J.M. Hochstetler
J.M. HOCHSTETLER
License number 6808 Date 9/19/10
My license renewal date is December 31, 2011
Pages or sheets covered by this seal: 1

SW COR. SEC. 10-74-29 FD PK NAIL

N.89°28'55" E. - 2,596.73'

S. 1/4 COR. SEC. 10-74-29 FD PK NAIL