

COMPUTER
 RECORDED
 COMPARED

FILED NO. **5152**
 BOOK 3 PAGE 261


REC \$ 5.00
 AUD \$ _____
 R.M.F. \$ 1.00

98 JUN -8 PH 3:56


MICHELLE UTSLER
 RECORDED

VANCE & HOCHSTETLER, P.C. CONSULTING ENGINEERS, WINTERSSET, IOWA (515) 462-3995

CHARLES T. VANCE, 110 WEST GREEN ST., WINTERSSET, IOWA 50273
JAMES M. HOCHSTETLER, 110 WEST GREEN ST., WINTERSSET, IOWA 50273

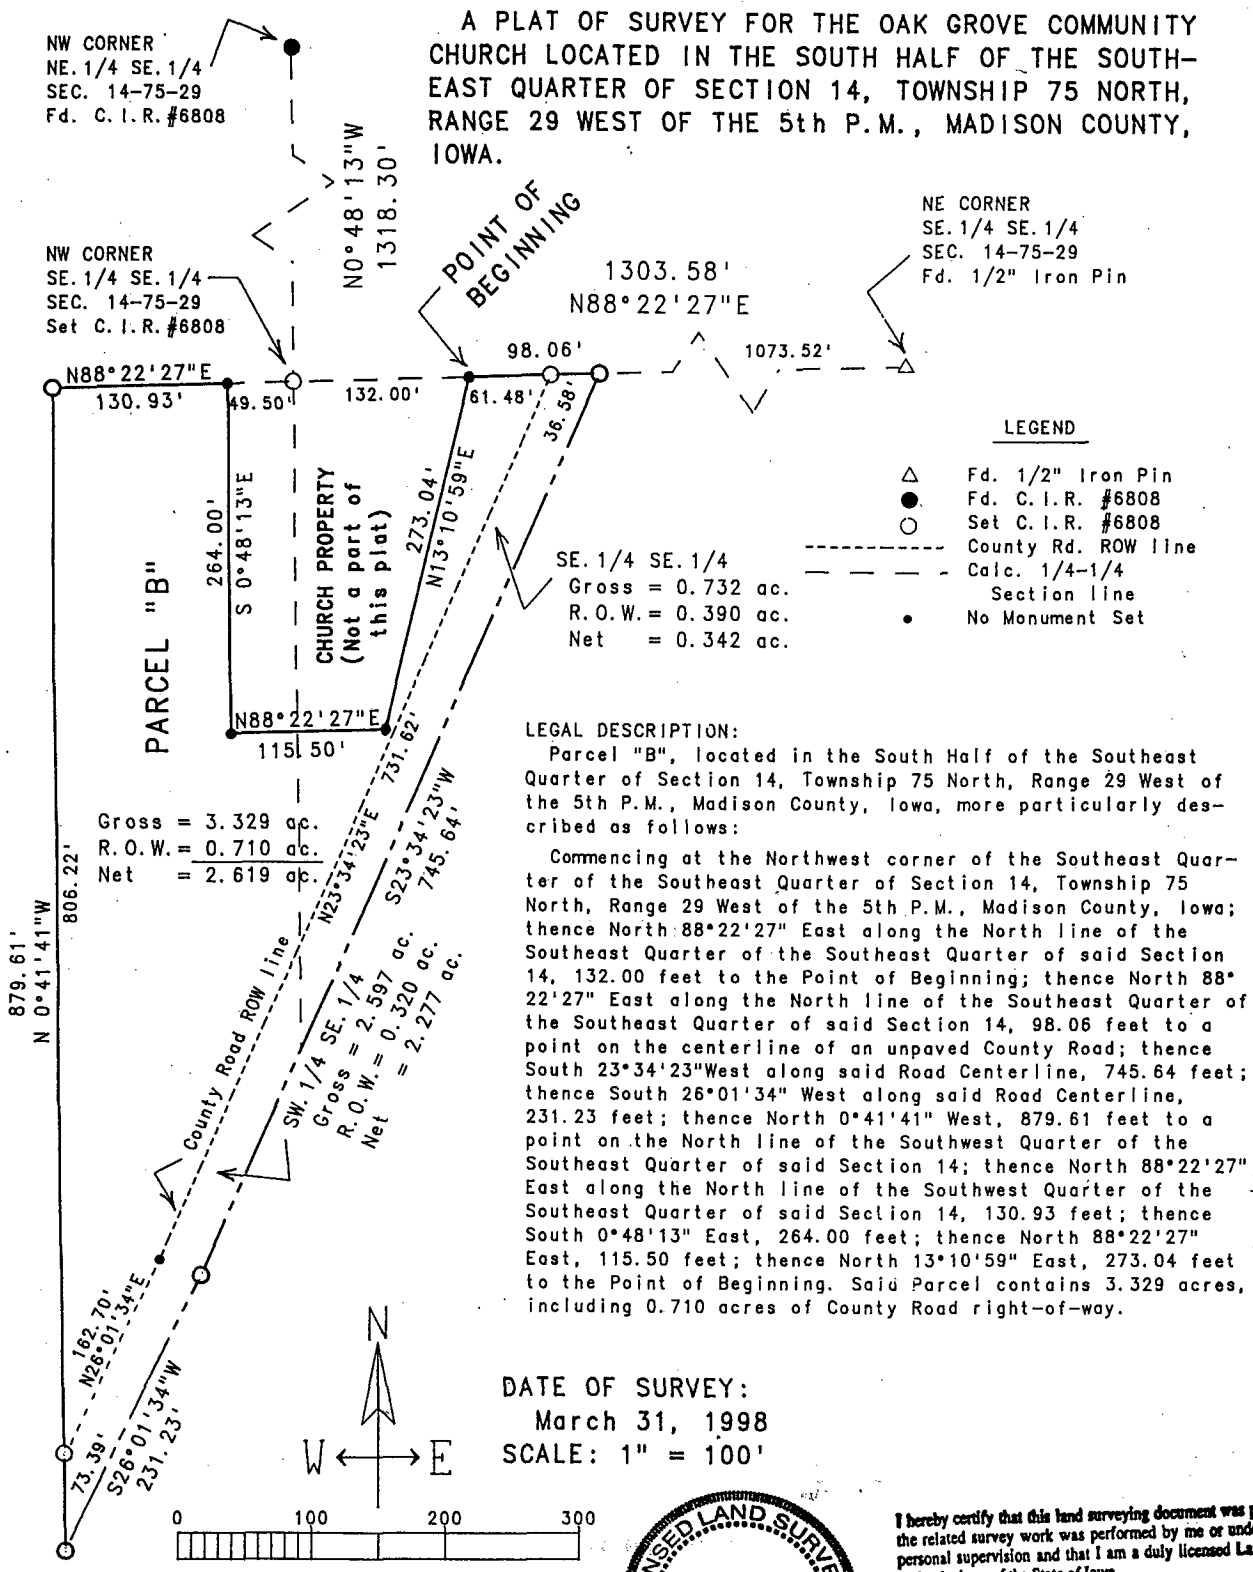

DATE OF SURVEY:
 March 31, 1998
 SCALE: 1" = 100'

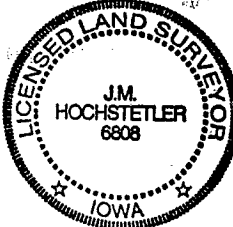

I hereby certify that this land surveying document was prepared and the related survey work was performed by me or under my direct personal supervision and that I am a duly licensed Land Surveyor under the laws of the State of Iowa.
J.M. Hochstetler
 J.M. HOCHSTETLER
 License number 6808
 My license renewal date is December 31, 1999
 Pages or sheets covered by this seal: 1