

FILED NO. 003085

COMPUTER RECORDED COMPARED REC'D \$ 500 AUD'S _____ F.M.F. \$ 100


BOOK 3 PAGE 546

2000 FEB 22 PM 12:56

NICHILLE UTSLER RECORDER MADISON COUNTY, IOWA


PREPARED BY: JOEL R. ROMNEY BISHOP ENGINEERING CO., INC. 3501 104th STREET URBANDALE IOWA 50322 PH.(515) 276-0467

PLAT OF SURVEY

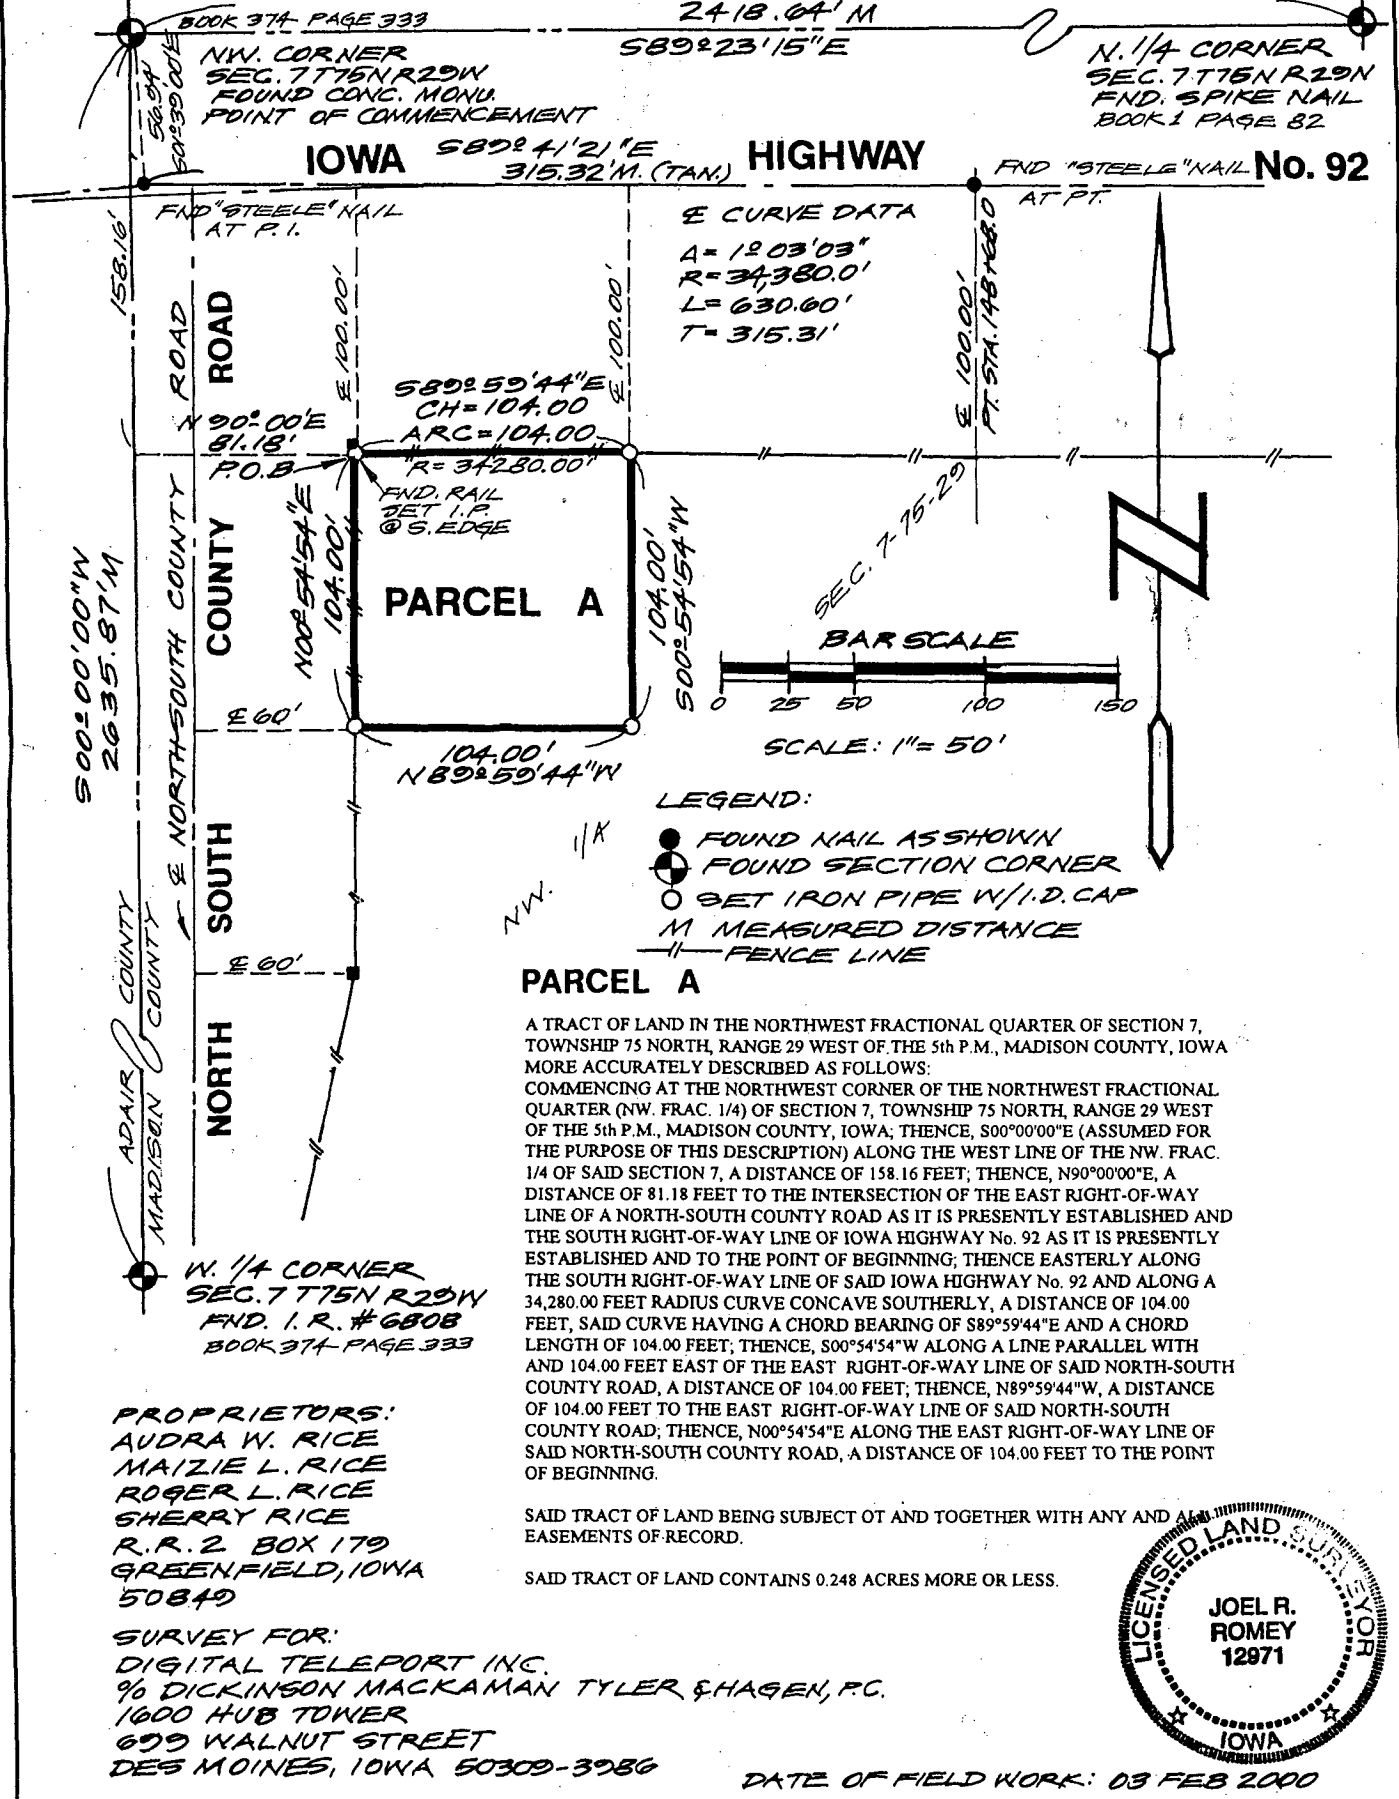

PROPRIETORS:
 AUDRA W. RICE
 MAIZIE L. RICE
 ROGER L. RICE
 SHERRY RICE
 R.R. 2 BOX 179
 GREENFIELD, IOWA
 50849

SURVEY FOR:
 DIGITAL TELEPORT INC.
 % DICKINSON MACKAMAN TYLER & HASEN, P.C.
 1600 HUB TOWER
 699 WALNUT STREET
 DES MOINES, IOWA 50309-3986

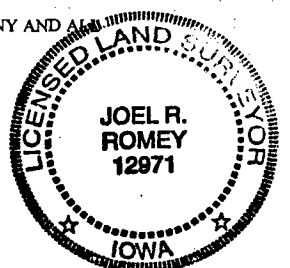

DATE OF FIELD WORK: 03 FEB 2000

Bishop Engineering Company
 3501 104th Street
 Des Moines, Iowa

I HEREBY CERTIFY THAT THIS LAND SURVEYING DOCUMENT WAS PREPARED BY ME AND THE RELATED SURVEY WORK WAS PERFORMED UNDER MY DIRECT PERSONAL SUPERVISION AND THAT I AM A DULY LICENSED PROFESSIONAL LAND SURVEYOR UNDER THE LAWS OF THE STATE OF IOWA. LICENSE RENEWAL DATE: 31 DEC. 2001

SIGNED: Joel R. Romney DATE: 02/17/00
 JOEL R. ROMNEY P.L.S. 12971

DRAWING NO. '00-21

JN 000060 GN 779