



PLAT OF SURVEY MADE AT THE REQUEST OF TUCKER REAL ESTATE
 IN THE SE. 1/4 OF THE NE. 1/4 AND THE NE. 1/4 OF THE SE. 1/4 OF
 SECTION 16, T75N, R27W OF THE 5TH P.M., MADISON COUNTY,
 IOWA.

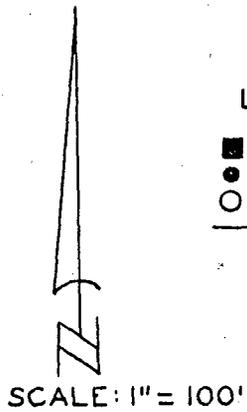

- LEGEND**
- FOUND 1" SQUARE BAR
 - SET NAIL IN PAVEMENT
 - SET C.I.R. # 5041
 - #— EXISTING FENCE

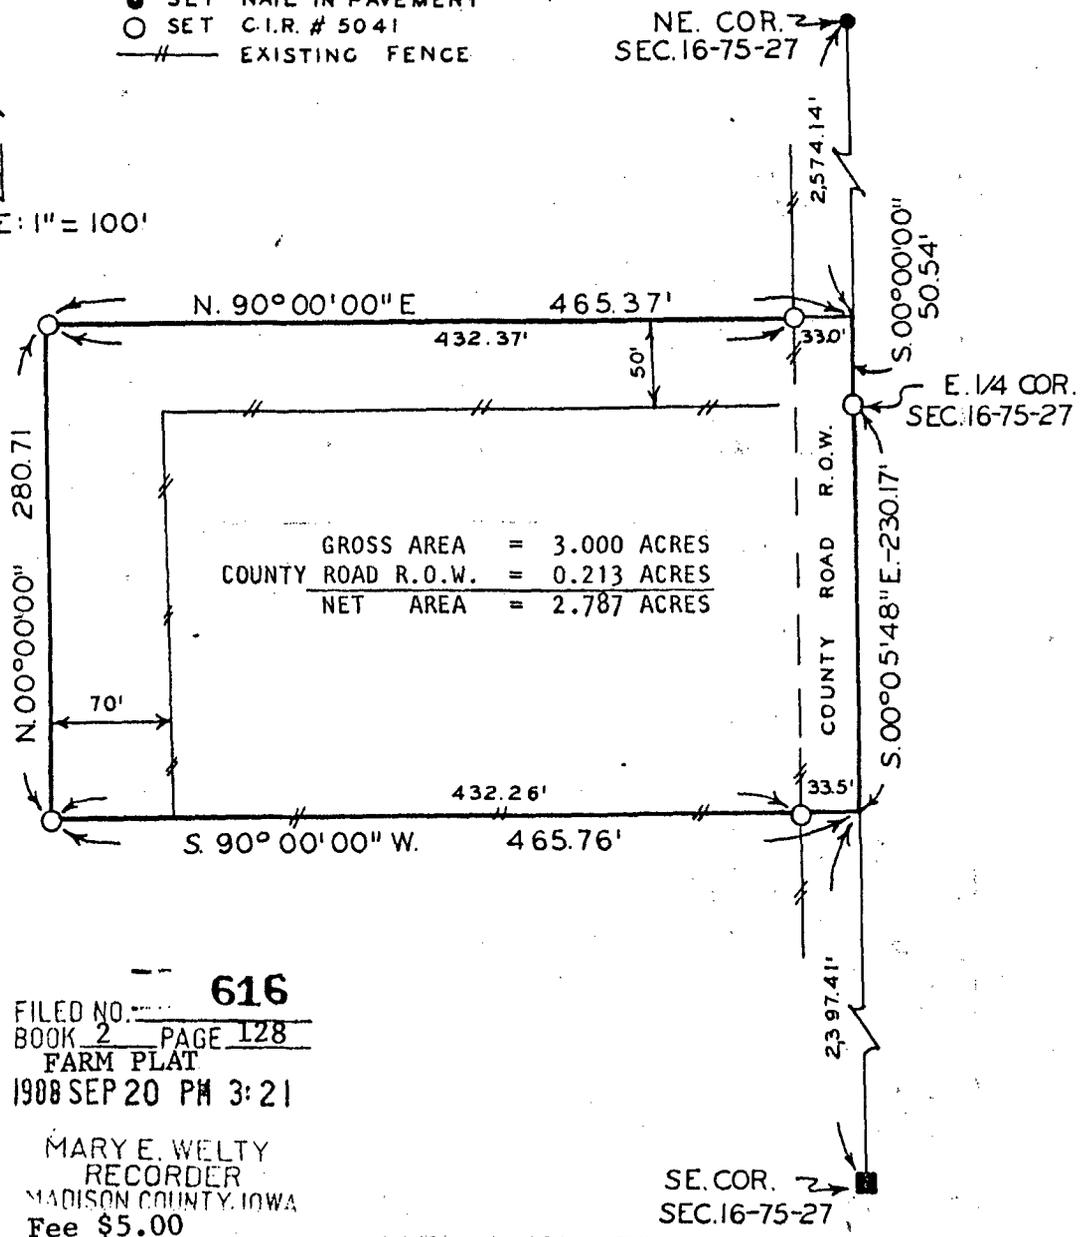

616
 FILED NO. ...
 BOOK 2 PAGE 128
 FARM PLAT
 1908 SEP 20 PM 3:21
 MARY E. WELTY
 RECORDER
 MADISON COUNTY, IOWA
 Fee \$5.00

DESCRIPTION:

A tract of land located in the Northeast Quarter of the Southeast Quarter and in the Southeast Quarter of the Northeast Quarter of Section 16, Township 75 North, Range 27 West of the 5th Principal Meridian, Madison County, Iowa, more particularly described as follows:

Beginning at the East Quarter Corner of Section 16, T75N, R27W of the 5th P.M., Madison County, Iowa; thence, along the East line of said Section 16, South 00°05'48" East 230.17 feet; thence South 90°00'00" West 465.76 feet; thence North 00°00'00" 280.71 feet; thence North 90°00'00" East 465.37 feet to the East line of said Section 16; thence, along said East line, South 00°00'00" 50.54 feet to the Point of Beginning. Said tract of land contains 3.000 acres, including 0.213 acres of county road right of way.

I HEREBY CERTIFY THAT THIS PLAN, SPECIFICATION, PLAT, MAP, SURVEY OR REPORT WAS MADE BY ME OR UNDER MY DIRECT OR REPORT SUPERVISION AND THAT I AM A DULY REGISTERED PROFESSIONAL ENGINEER AND LAND SURVEYOR UNDER THE LAWS OF THE STATE OF IOWA
 SIGNED _____ DATE _____

Charles T. Vance 30 Aug 1908
 Charles T. Vance, P.E. & L.S. Iowa Reg. No. 5041

VANCE & HOCHSTETLER, P.C.
 CONSULTING ENGINEERS
 71 JEFFERSON
 WINTERSSET, IOWA 50273