

RECORDED ✓
COMPARED ✓

REC \$ 5
AUD \$
R.M.F. \$ 100



MICHELLE UTSLET
RECORDER
MADISON COUNTY, IOWA

VANCE & HOCHSTETLER, P.C. CONSULTING ENGINEERS, WINTERSSET, IOWA (515)462-3995

CHARLES T. VANCE, 110 WEST GREEN ST., WINTERSSET, IOWA 50273

JAMES M. HOCHSTETLER, 110 WEST GREEN ST., WINTERSSET, IOWA 50273

A PLAT OF SURVEY FOR VIRGINIA HAMPTON LOCATED IN THE NORTHEAST QUARTER OF THE SOUTHWEST QUARTER & IN THE SOUTHWEST QUARTER OF THE NORTHWEST QUARTER OF SECTION 36, TOWNSHIP 76 NORTH, RANGE 28 WEST OF THE 5TH P.M., LOCATED IN THE CITY OF WINTERSSET, MADISON COUNTY, IOWA.

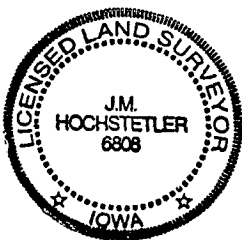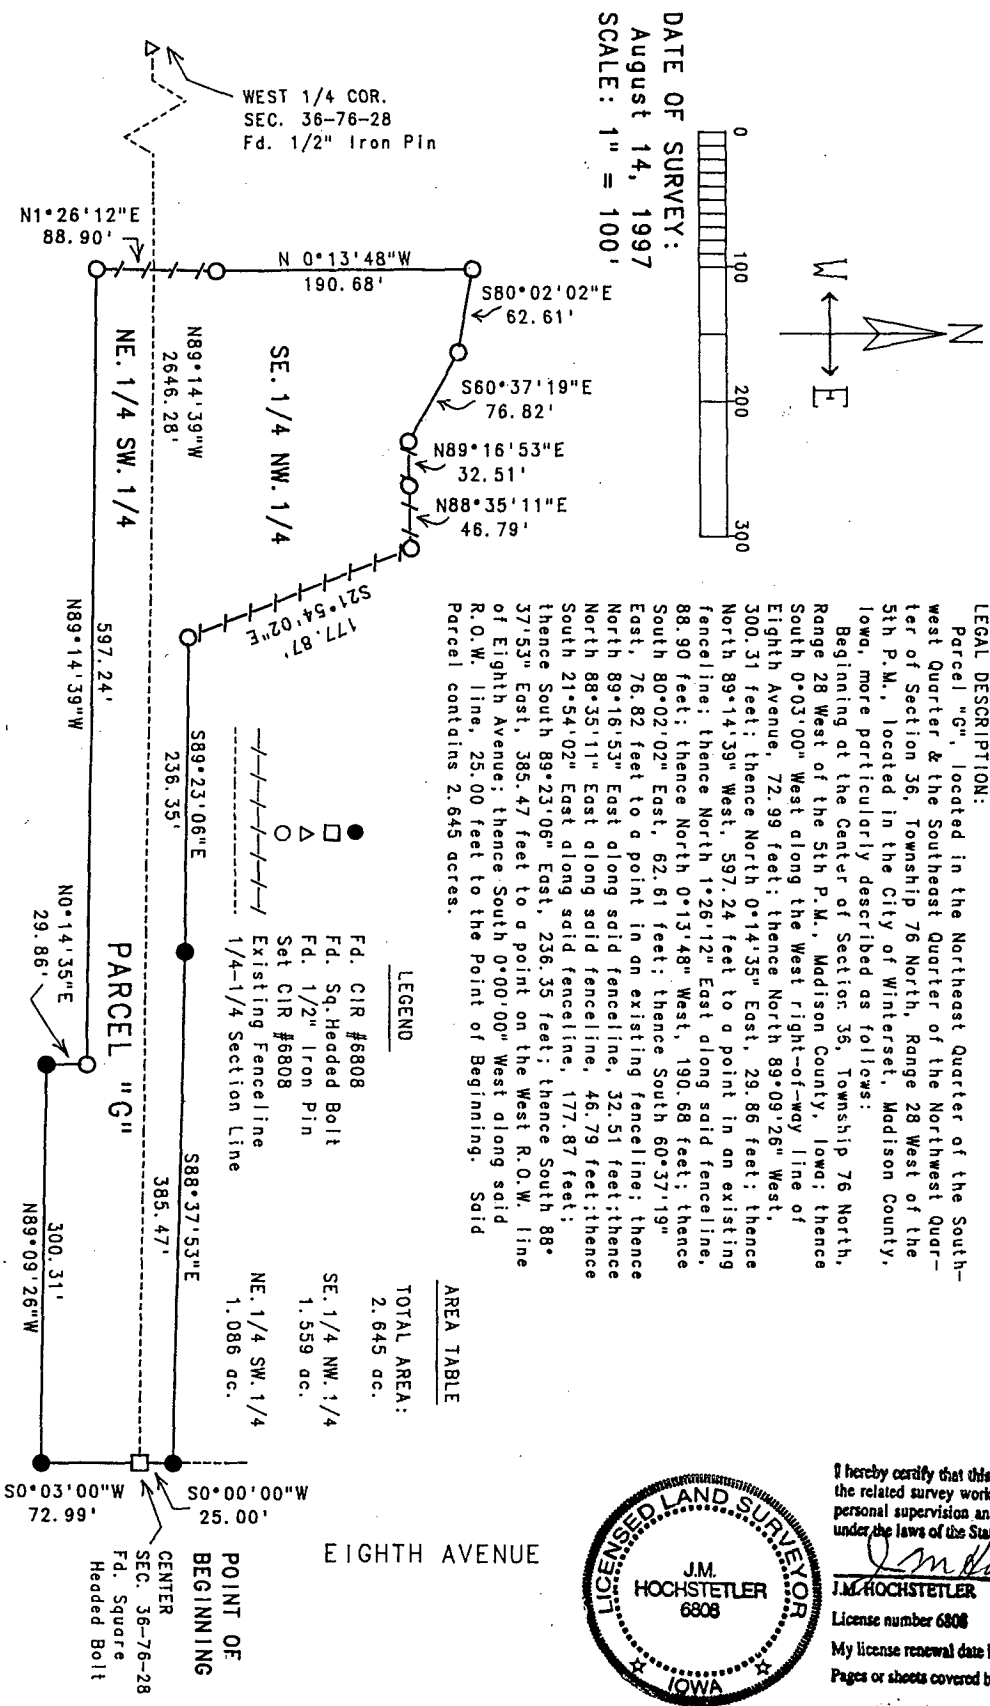

I hereby certify that this land surveying document was prepared and the related survey work was performed by me or under my direct personal supervision and that I am a duly licensed Land Surveyor under the laws of the State of Iowa.
J.M. Hochstetler
J.M. HOCHSTETLER
License number 6808 Date 8/22/97
My license renewal date is December 31, 1997.
Pages or sheets covered by this seal: 1