

For Dedication, Resolution & Certificates - see Deed Record 62-269

FILED NO. 2641-1

BOOK 2 PAGE 334



98 JAN 16 PM 4: 15

MICHELLE UTSLER  
RECORDER  
MADISON COUNTY, IOWA

VANCE & HOCHSTETLER, P.C. CONSULTING ENGINEERS, WINTERSET, IOWA (515)462-3995

CHARLES T. VANCE, 110 WEST GREEN ST., WINTERSET, IOWA 50273

JAMES M. HOCHSTETLER, 110 WEST GREEN ST., WINTERSET, IOWA 50273

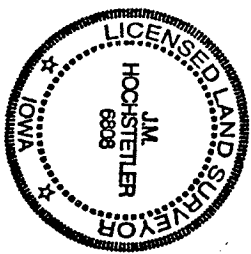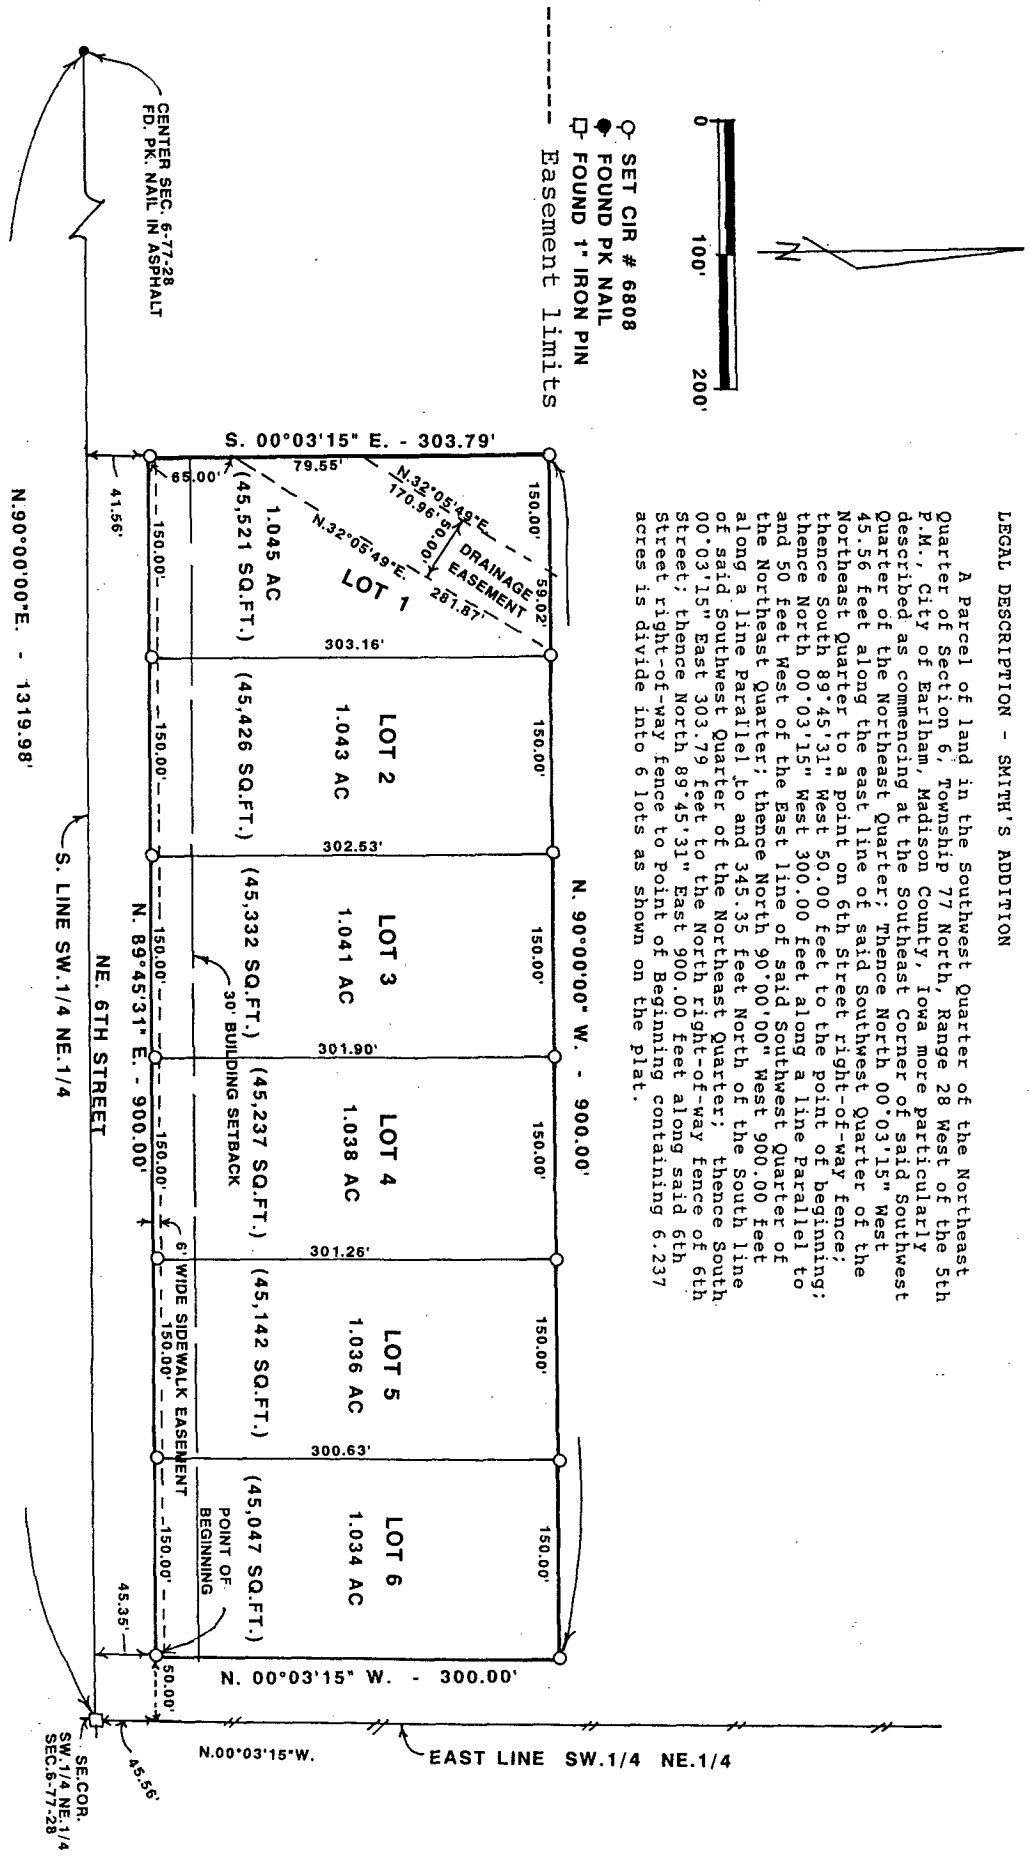

I hereby certify that this land surveying document was prepared and the related survey work was performed by me or under my direct personal supervision and that I am a duly licensed Land Surveyor under the laws of the State of Iowa.

*J.M. Hochstetler*  
 J.M. HOCHSTETLER  
 License number 6808  
 Date 1/14/98  
 My license renewal date is December 31, 1997.  
 Pages or sheets covered by this seal: 1

**FINAL PLAT**  
**SMITH'S ADDITION**  
**TO CITY OF EARLHAM, IOWA**

**OWNER/DEVELOPER:**  
 ED & MARGE SMITH  
 445 NE. 8TH ST  
 EARLHAM, IOWA 50072

**LAND SURVEYOR/ENGINEERS**  
 VANCE & HOCHSTETLER, P.C.  
 CONSULTING ENGINEERS  
 110 WEST GREEN STREET