


MICHELLE UTSLER
RECORDER
MADISON COUNTY, IOWA

VANCE & HOCHSTETLER, P.C. CONSULTING ENGINEERS, WINTERSET, IOWA (515)462-3995
CHARLES T. VANCE 110 WEST GREEN ST., WINTERSET, IOWA 50273
JAMES M. HOCHSTETLER, 110 WEST GREEN ST., WINTERSET, IOWA 50273


REPLAT OF LOT 3 OF THE GOLD BUFFET SUBDIVISION,
CITY OF WINTERSET, MADISON COUNTY, IOWA.

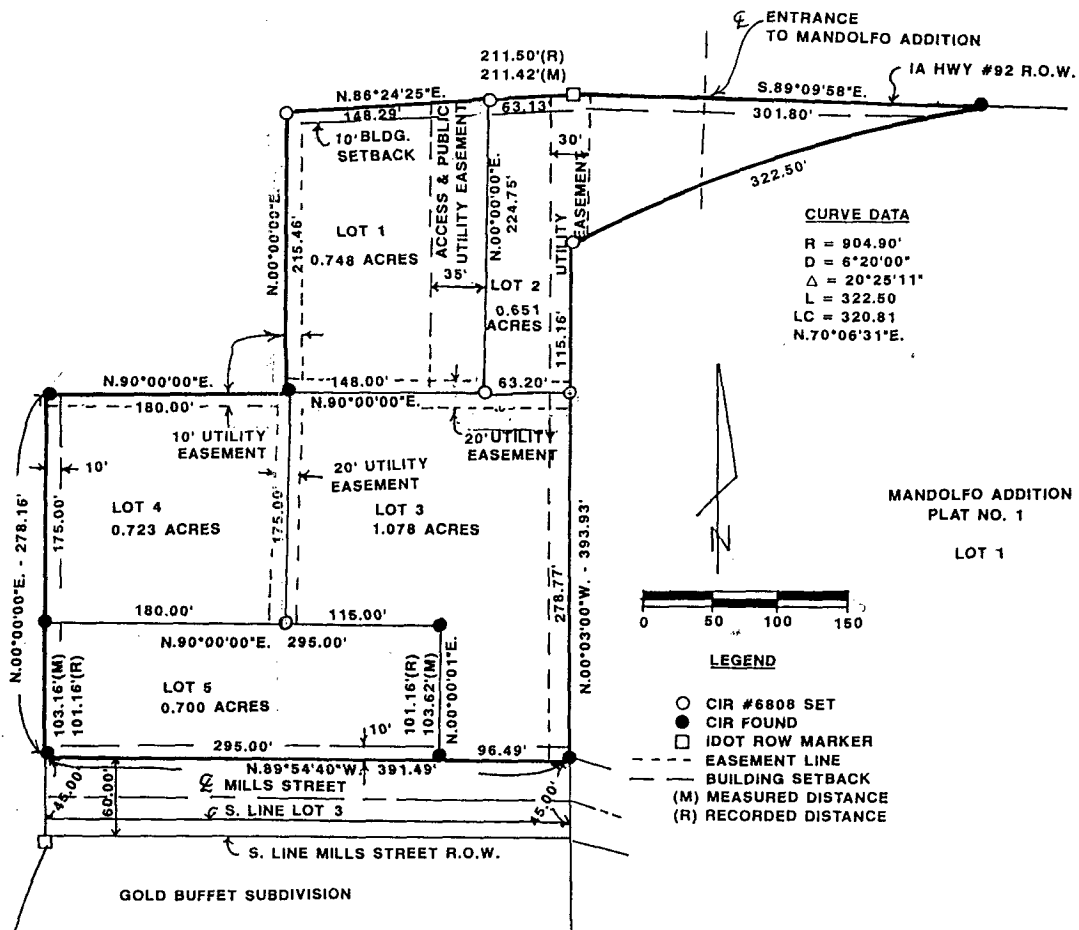

LEGAL DESCRIPTION:
LOT 3 OF GOLD BUFFET SUBDIVISION, CITY OF WINTERSET, MADISON COUNTY, IOWA, EXCEPT THE SOUTH 45.00 FEET THEREOF CONTAINING 3.900 ACRES AND IS DIVIDED INTO 5 LOTS AS SHOWN ON THE ABOVE PLAT.

I hereby certify that this land surveying document was prepared and the related survey work was performed by me or under my direct personal supervision and that I am a duly licensed Land Surveyor under the laws of the State of Iowa.

J.M. Hochstetler
J.M. HOCHSTETLER
License number 6808 Date 7/23/98
My license renewal date is December 31, 1999
Pages or sheets covered by this seal: 1

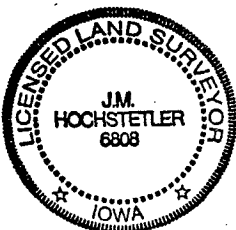

FINAL PLAT
REPLAT OF LOT 3, GOLD BUFFET SUBDIVISION, CITY OF WINTERSET MADISON COUNTY, IOWA.
OWNER/DEVELOPER
A. CARROLL MEYER, TRUSTEE OF THE A. CARROLL MEYER REVOCABLE TRUST UNDER TRUST AGREEMENT DATED JANUARY 11, 1993.
5901 NORTH MATTOX KANSAS CITY, MISSOURI 64151
VANCE & HOCHSTETLER, P.C. CONSULTING ENGINEERS 110 WEST GREEN STREET WINTERSET, IOWA 50273