

FOR DEDICATION,
RESOLUTION &
CERTIFICATES SEE
DEED RECORD 63-386

FILED NO. 1023-1

BOOK 2 PAGE 411



99 SEP -9 AM 10: 09

MICHELLE UTSLER
RECORDER
MADISON COUNTY, IOWA

VANCE & HOCHSTETLER, P.C. CONSULTING ENGINEERS, WINTERSET, IOWA (515) 462-3995

CHARLES T. VANCE, 110 WEST GREEN ST., WINTERSET, IOWA 50273

JAMES M HOCHSTETLER, 110 WEST GREEN ST., WINTERSET, IOWA 50273

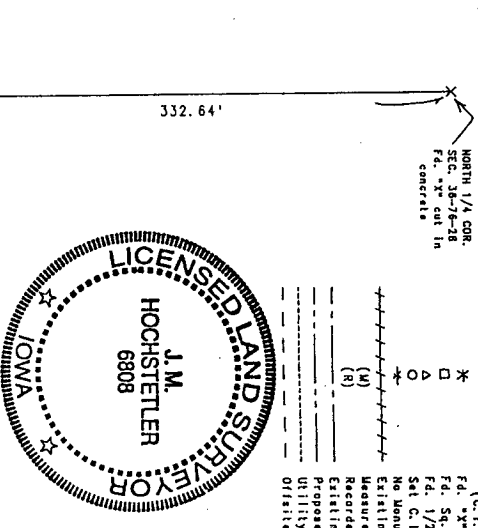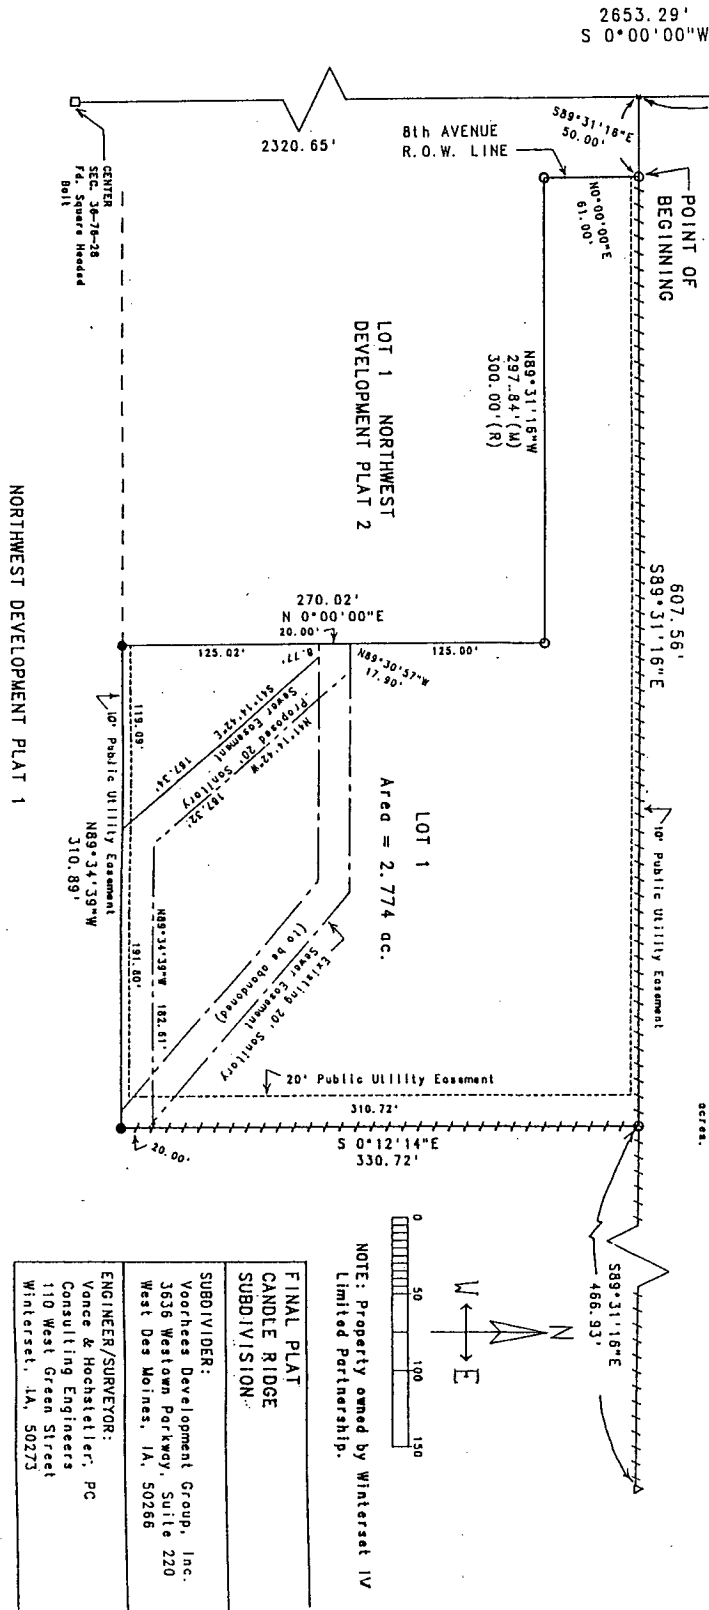

TOWN PLAT 2

FINAL PLAT
CANDLE RIDGE SUBDIVISION