

007606

FILED NO. _____

BOOK 2 PAGE 462

2000 DEC 20 PM 2:24


REC \$ 5⁰⁰
AUD \$ _____
R.M.F. \$ 1⁰⁰

COMPUTER
RECORDED
COMPARED

HICKI UTSLER
RECORDER
MADISON COUNTY, IOWA

STUMBO AND ASSOCIATES LAND SURVEYING, INC. P.O. BOX 1664 AMES, IOWA 50010 515-233-3689

PLAT OF SURVEY

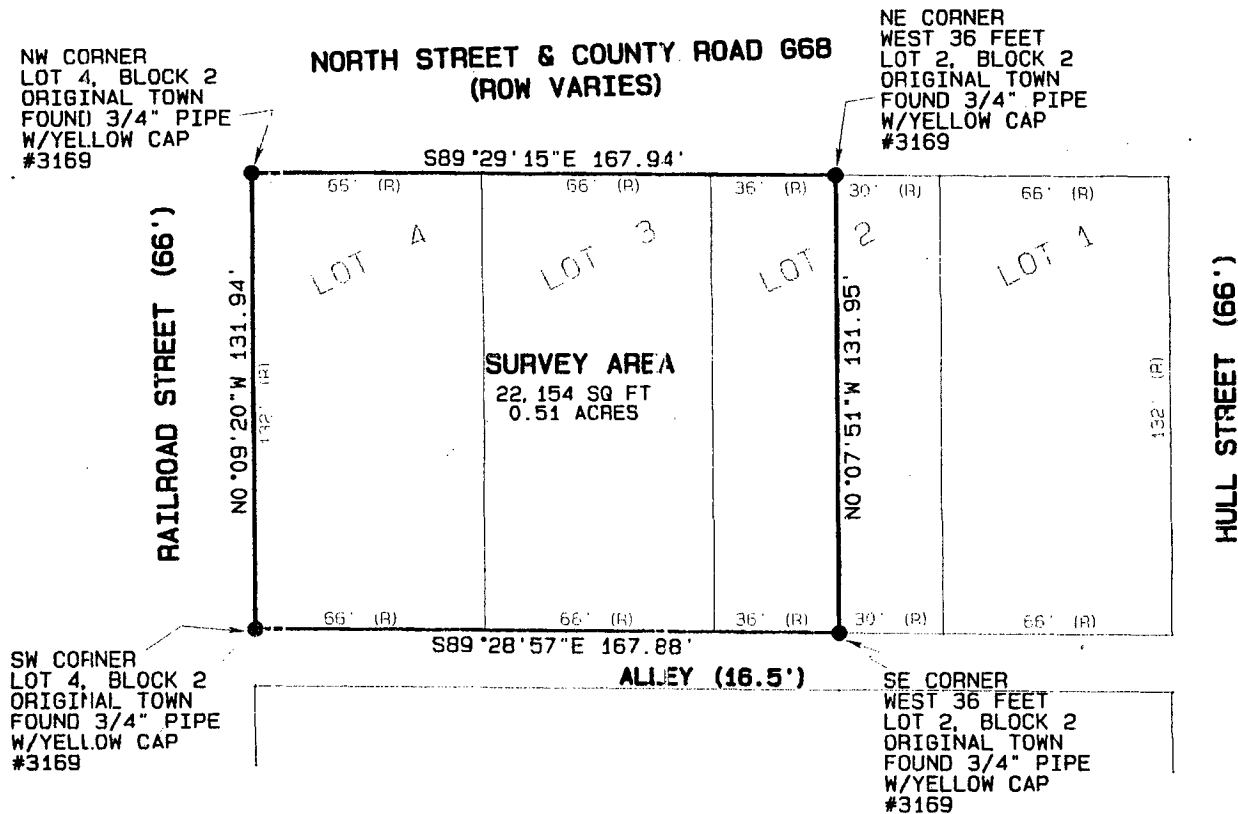


PROPRIETOR:
V & B PROPERTIES, L. L. C.

SURVEY REQUESTED BY:
LIBERTY ESCROW, INC.
NASHVILLE, TN

SURVEY DESCRIPTION:
Lot 4, Lot 3, and the West 36 feet of Lot 2 in the
Original Town of Truro, Madison County, Iowa

GRAPHIC SCALE 1"=50'

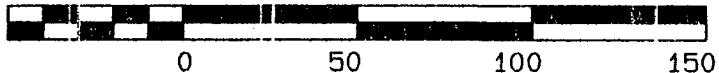

Certification: I hereby certify that this land surveying document was prepared and the related survey work was performed by me or under my direct personal supervision and that I am a duly licensed Land Surveyor under the laws of the State of Iowa.

Robert L. Stumbo, Jr.
Robert L. Stumbo, Jr. License #6586 Date: 12-18-00
My license renewal date is December 31, 2002

