



Document 2012 3233

Book 2012 Page 3233 Type 06 026 Pages 1
Date 10/26/2012 Time 2:43 PM
Rec Amt \$7.00

INDX
ANNO
SCAN
CHEK


LISA SMITH, COUNTY RECORDER
MADISON COUNTY IOWA

VANCE & HOCHSTETLER, P.C. • CONSULTING ENGINEERS • WINTERSET, IOWA 50273

12-1365

CHARLES T. VANCE • 110 WEST GREEN ST., WINTERSET, IOWA • (515) 462-3995
JAMES M HOCHSTETLER • 110 WEST GREEN ST., WINTERSET, IOWA • FAX: (515) 462-9845

PLAT OF SURVEY OF THE SOUTH 45.76 FEET OF LOTS 65 AND 66 OF THE
ORIGINAL TOWN OF MACKSBURG, MADISON COUNTY, IOWA
OWNED BY MARTIN W. & KIMBERLY J. SHADY.

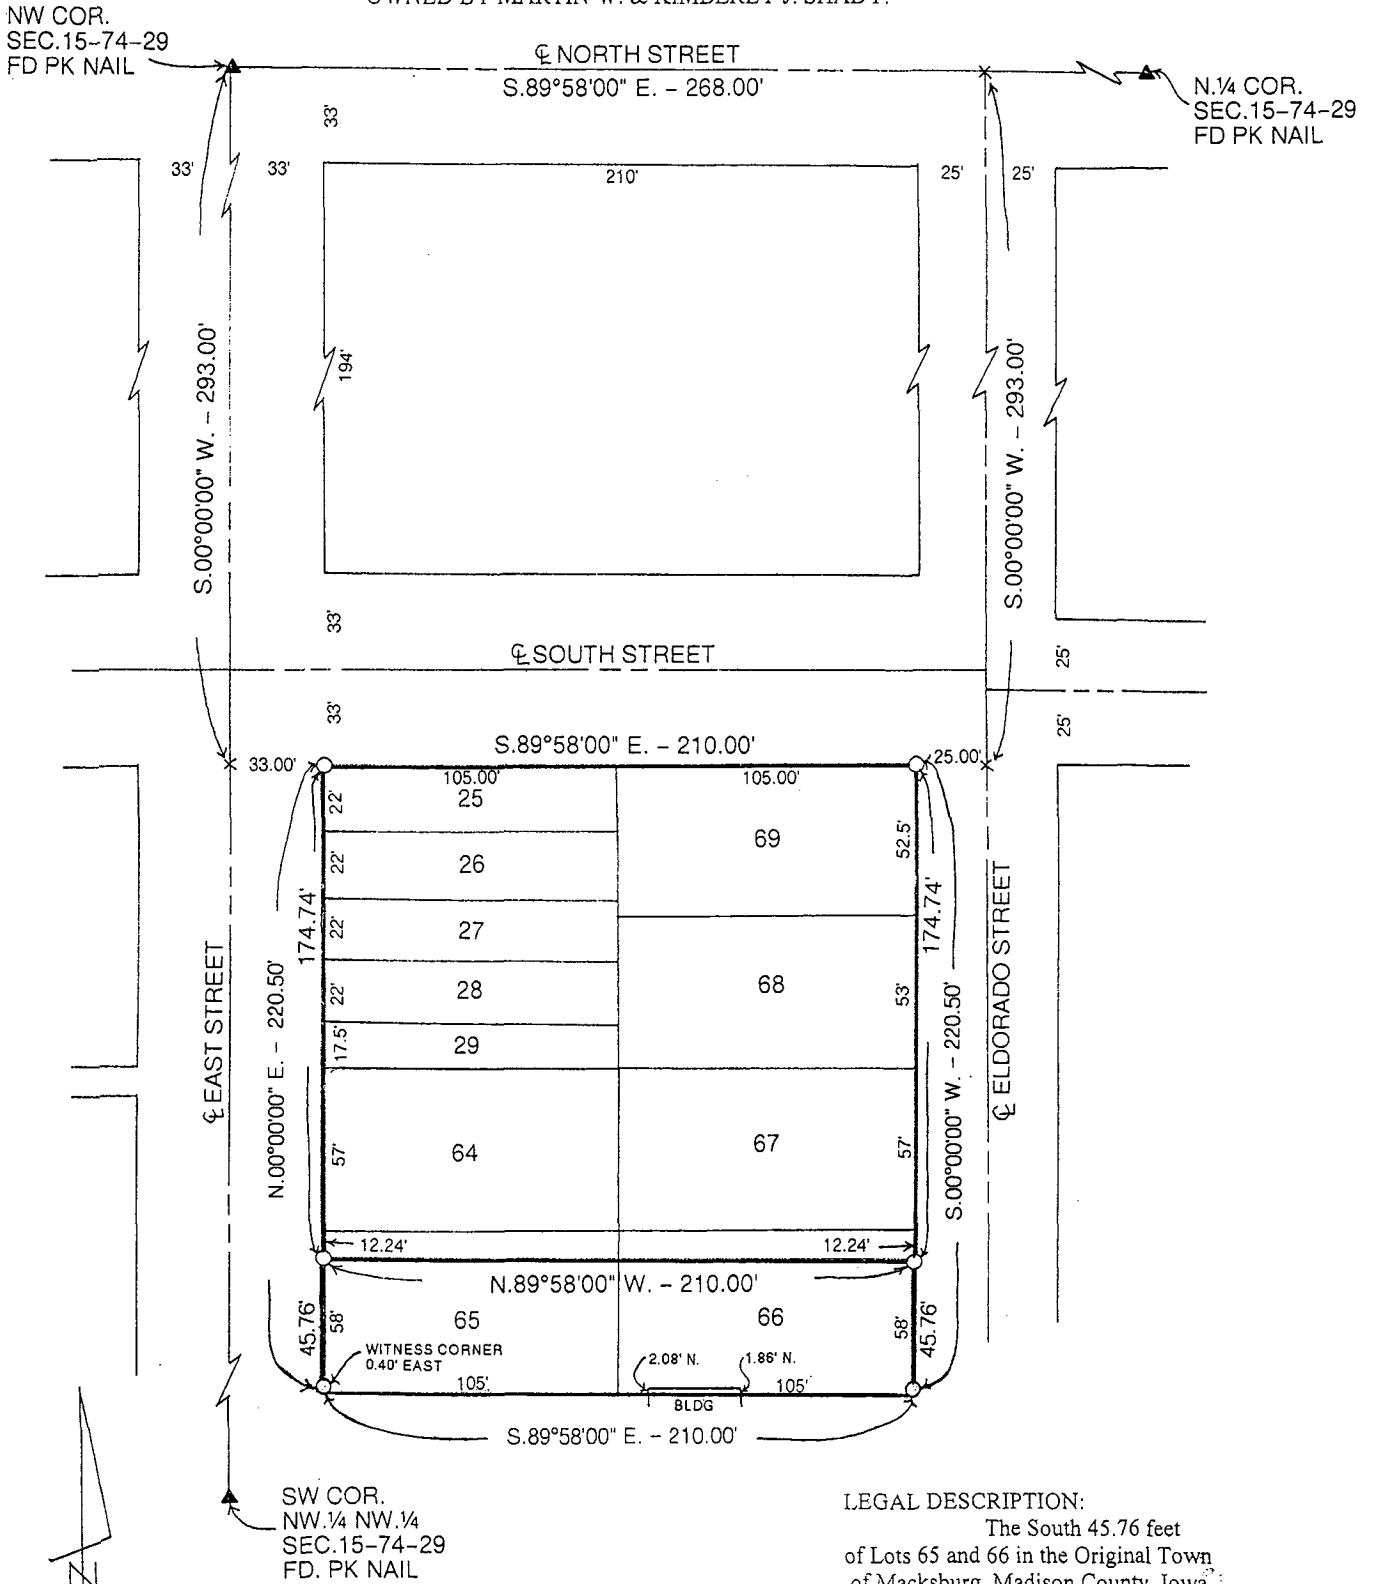

LEGAL DESCRIPTION:
The South 45.76 feet
of Lots 65 and 66 in the Original Town
of Macksburg, Madison County, Iowa.

DATE OF SURVEY = 10-23-12

○ CAPPED IRON ROD (CIR) #6808 SET
▲ P.K. NAILS FOUND

LICENSED LAND SURVEYOR

J. M.
HOCHSTETLER
#6808

I hereby certify that this land surveying document was prepared and the related survey work was performed by me or under my direct personal supervision and that I am a duly licensed Land Surveyor under the laws of the State of Iowa.

J. M. Hochstetler
J.M. HOCHSTETLER
License number 6808 Date 10/25/12
My license renewal date is December 31, 2013
Pages or sheets covered by this seal: 1

IOWA