

FILED NO. 2366


BOOK 2 PAGE 760

97 MAR -6 PM 3:08

MICHELLE ULLICH
RECORDER
MADISON COUNTY, IOWA

VANCE & HOCHSTETLER, P.C. CONSULTING ENGINEERS, WINTERSSET, IOWA (515)462-3995


CHARLES T. VANCE, 110 WEST GREEN ST., WINTERSSET, IOWA 50273
JAMES M. HOCHSTETLER, 110 WEST GREEN ST., WINTERSSET, IOWA 50273

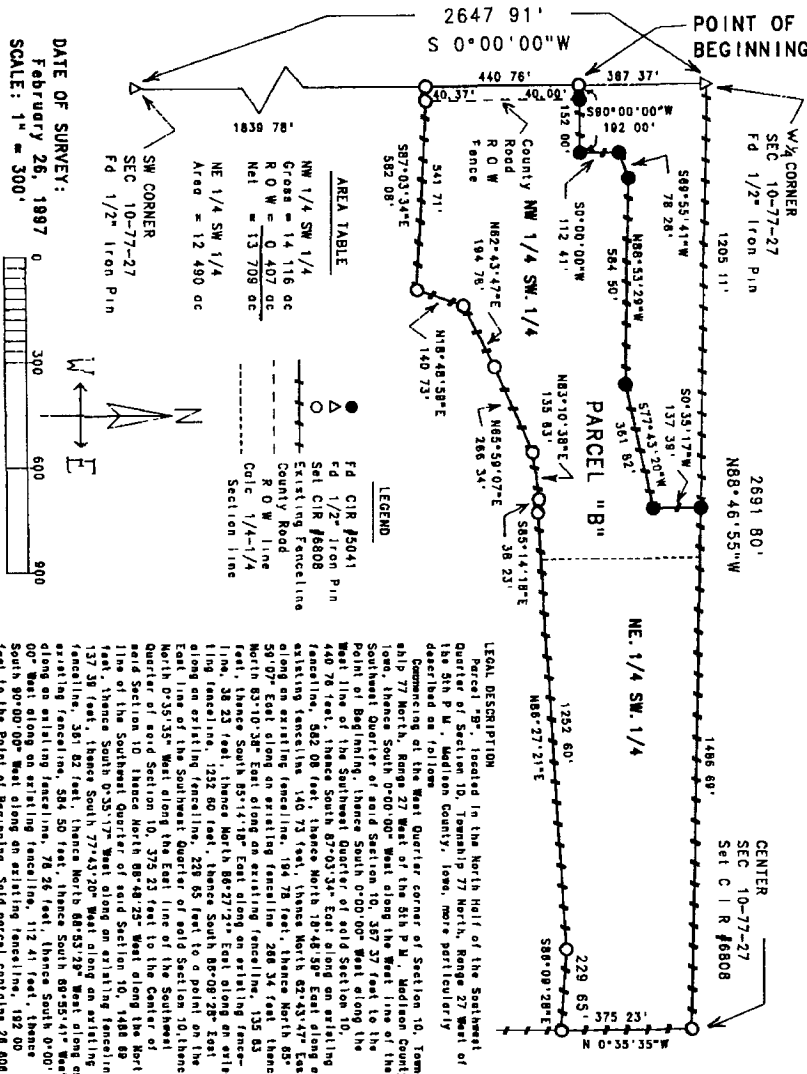

A PLAT OF SURVEY FOR KEITH WOODARD IN THE NORTH HALF OF THE SOUTHWEST QUARTER OF SECTION 10, TOWNSHIP 77 NORTH, RANGE 27 WEST OF THE 5th P. M., MADISON COUNTY, IOWA.

DATE OF SURVEY:
February 26, 1987

SCALE: 1" = 300'

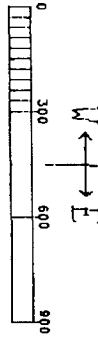

I hereby certify that this land surveying document was prepared and the related survey work was performed by me or under my direct personal supervision and that I am a duly Licensed Land Surveyor under the laws of the State of Iowa.

J.M. Hochstetler
J.M. HOCHSTETLER
 License number 6808 Date 2/27/97
 My license renewed date is December 31, 1997
 Pages or sheets covered by this seal: 1