
PLAT OF SURVEY FOR FARMERS HOME ADMINISTRATION IN THE SE. FOR THE SE. FOR SECTION 17, T74N, R29W OF THE 5TH P.M., MADISON COUNTY, 10WA.

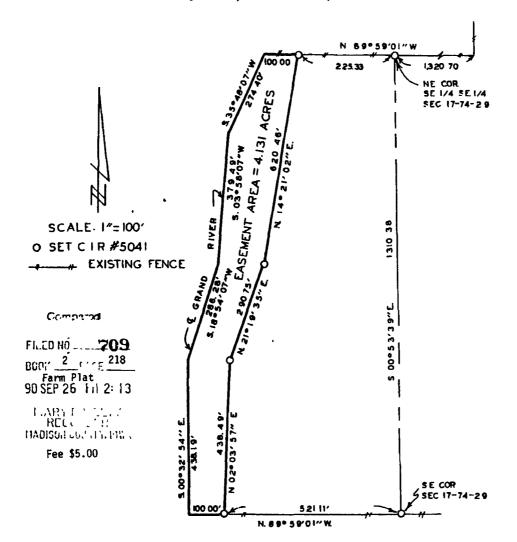

DESCRIPTION:

A conservation Easement on that part of the Southeast Quarter of the Southeast Quarter of Section 17, Township 74 North, Range 29 West of the 5th Principal Meridian, Madison County, Iowa, described as follows:

Commencing at the Southeast Corner of Section 17, T74N, R29W of the 5th P.M., Madison County, lowa; thence along the south line of the SE.‡ of the SE.‡ of said Section 17, North 89°59'01" West, 521.11 feet to the point of beginning. Thence North 02°03'57" East, 438.49 feet; thence North 21°19'35" East, 290.75 feet; thence North 14°21'02" East, 620.46 feet to the north line of said SE.‡ of the SE.‡; thence along said north line, North 89°59'01" West, 100.00 feet to the centerline of the channel of Grand River; thence adamy said centerline, South 35°48'07" West, 274.40 feet; thence South 03°58'07" West 379.49 feet; thence South 18°54'07" West, 286.28 feet; thence South 00°32'54" East, 438.19 feet to the south line of said SE.‡ of the SE.‡; thence along said south line, South 89°59'01" East, 100.00 feet to the point of beginning. Said easement area contains 4.131 Acres.

HERCEY CERTIFY THAT THIS PLAN. SPECIFICA-TION, PLAT MAP SURVEY ON REPORT WAS ANDE BY ME OR UNDER MY DIRECT PERSONAL SUPERY-SION AND THAT I AM A DULY REGISTERED PROFES-SIONAL ENGINEER AND LAND SURVEYOR UNDER THE LAWS OF THE STATE OF HOWA SIGNED

Charles T. Vance, PE & L.S. lows Red No 5041

VANCE & HOCHSTETLER, P C CONSULTING ENGINEERS 71 JEFFERSON WINTERSET, IOWA 50273