



Document 2016 1054

Book 2016 Page 1054 Type 06 026 Pages 1
Date 4/25/2016 Time 11:27:39AM
Rec Amt \$7.00

INDX ✓
ANNO
SCAN
CHEK

LISA SMITH, COUNTY RECORDER
MADISON COUNTY IOWA


ABACI CONSULTING INC, 101 NE CIRCLE DR., GRIMES, IA 50111, PH.(515)986-5048

BOUNDARY RETRACEMENT SURVEY

| | |
|---|-------------------|
| SURVEY PREPARED FOR: Randy Miller | DRAFTER: VP |
| OWNER: Randall & Marilyn Miller Cumming Road Cumming, Iowa | DATE: 4/19/16 |
| | REVISION DATE: |
| | PROJECT NO: 16182 |

LEGAL DESCRIPTION:
South One-half (S1/2) of the Southwest Quarter (SW1/4) of Section Fifteen (15), in Township Seventy-seven (77) North, Range Twenty-six (26) West of the 5th P.M., Madison County, Iowa.


DATE OF SURVEY FIELDWORK: 4/14/16

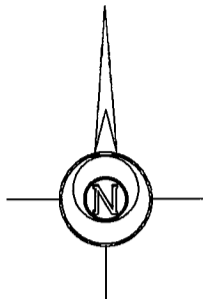

0 500 1000



Scale 1" = 500'

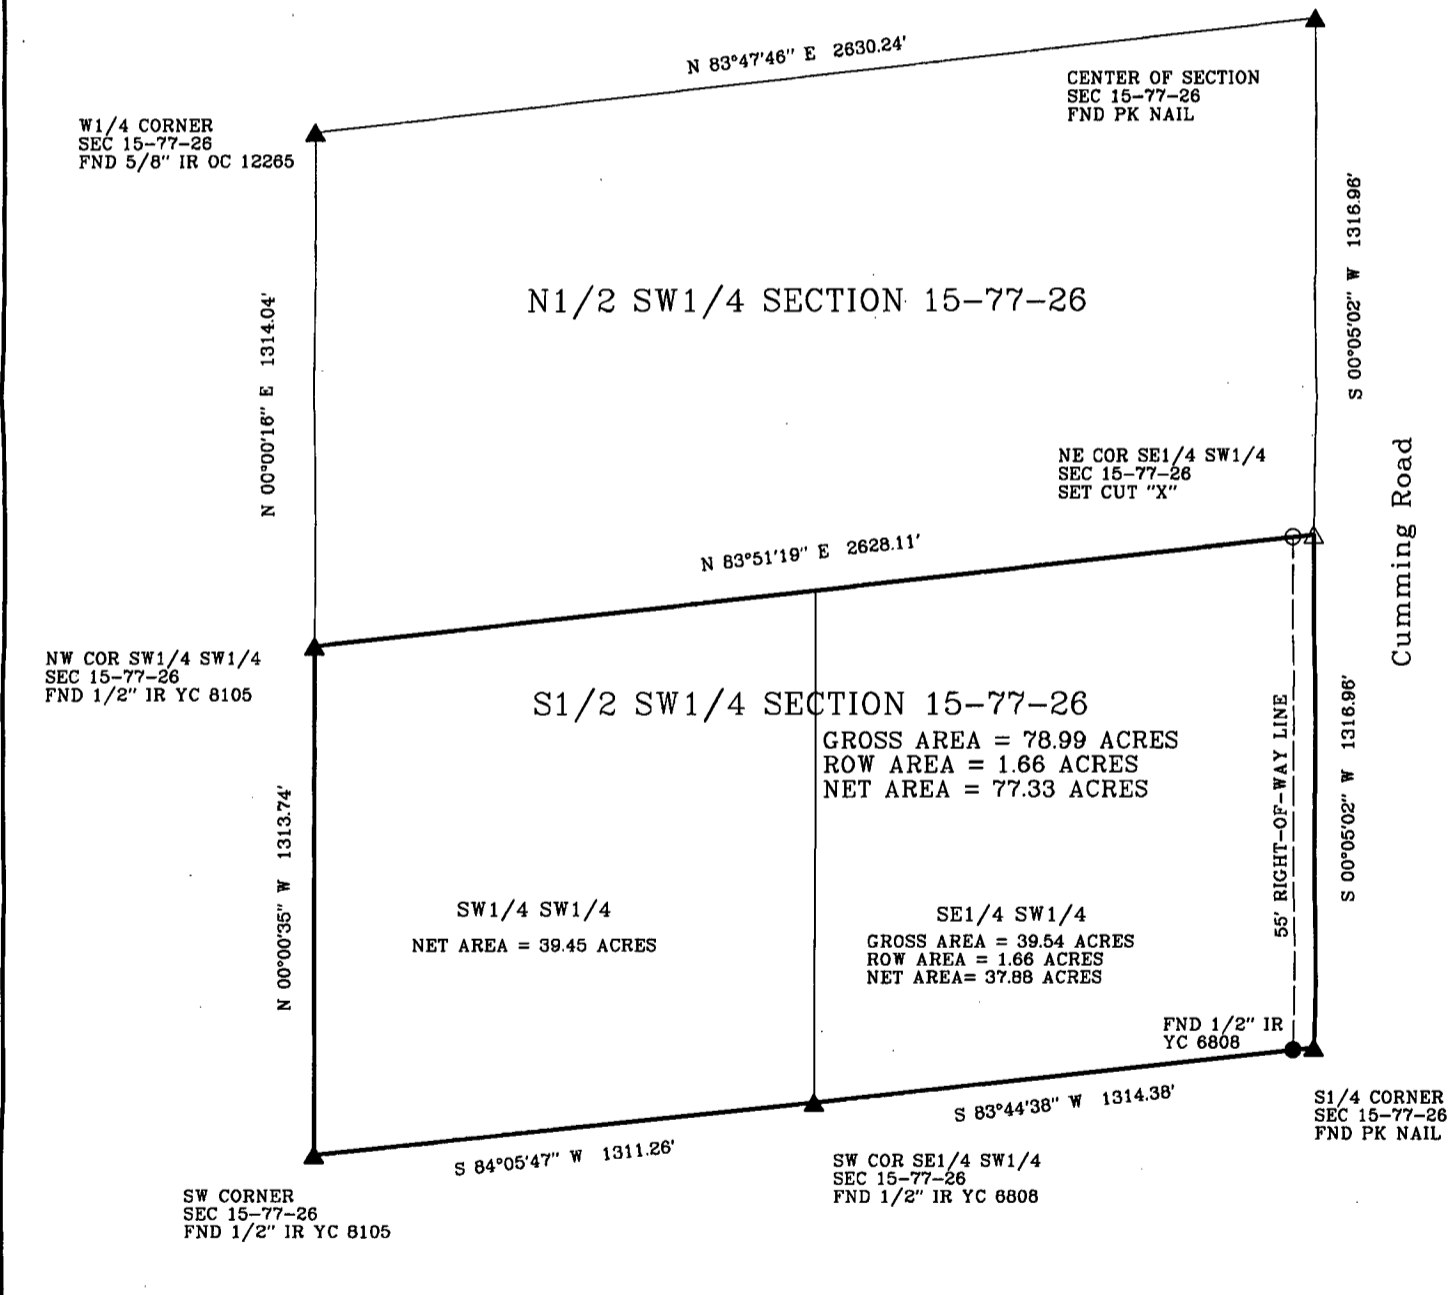

I HEREBY CERTIFY THAT THIS SURVEYING DOCUMENT WAS PREPARED AND THE RELATED WORK WAS PERFORMED BY ME OR UNDER MY DIRECT PERSONAL SUPERVISION, AND THAT I AM A DULY LICENSED PROFESSIONAL LAND SURVEYOR UNDER THE LAWS OF THE STATE OF IOWA.

Vincent E. Piagentini
VINCENT E. PIAGENTINI, IOWA LIC. NO 15982 DATE 4/20/16

MY LICENSE RENEWAL DATE IS DECEMBER 31, 2016.

ADDITIONAL PAGES CERTIFIED (NONE UNLESS INDICATED HERE)



SYMBOLS LEGEND:

- R. RECORDED DISTANCE
- M MEASURED DISTANCE
- CORNER MONUMENT FOUND*
- SET 1/2" IR YC 15982
- △ SECTION CORNER FOUND
- △ SECTION CORNER SET 1/2" IR YC 15982, UNLESS NOTED
- YC YELLOW CAP
- OC ORANGE CAP

* ALL CAPS ARE YELLOW PLASTIC UNLESS OTHERWISE INDICATED.

PROJECT NO: