

COMPUTER
RECORDED
COMPALED

FILED NO. 3365

BOOK 3 PAGE 6

97 MAY 30 PM 3: 23


REC \$5.00
AUD \$
R.M.F. \$2.00

MICHELLE UTSLI,
RECORDER
MADISON COUNTY, IOWA


VANCE & HOCHSTETLER, P.C. CONSULTING ENGINEERS, WINTERSSET, IOWA (515)462-3995

CHARLES T. VANCE, 110 WEST GREEN ST., WINTERSSET, IOWA 50273
JAMES M. HOCHSTETLER, 110 WEST GREEN ST., WINTERSSET, IOWA 50273

A PLAT OF SURVEY FOR LINDA KENWORTHY LOCATED IN THE SOUTH-
WEST QUARTER OF THE NORTHEAST QUARTER OF SECTION 25, TOWN-
SHIP 75 NORTH, RANGE 29 WEST OF THE 5th P. M., MADISON COUNTY
IOWA.

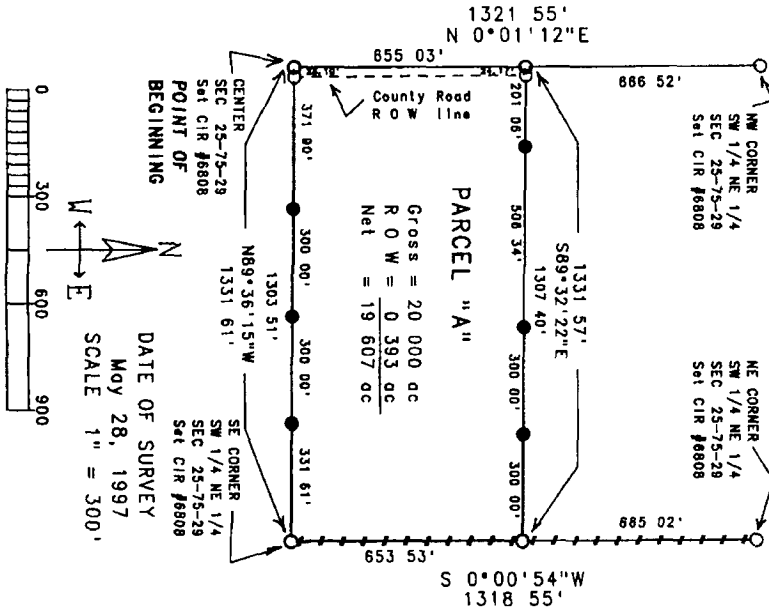

LEGAL DESCRIPTION
Parcel "A", located in the Southwest Quarter of the North-
east Quarter of Section 25, Township 75 North, Range 29 West
of the 5th P. M., Madison County, Iowa, more particularly
described as follows:
Beginning at the Center of Section 25, Township 75 North,
Range 29 West of the 5th P. M., Madison County, Iowa, thence
North 0°01'12" East along the West line of the Southwest
Quarter of the Northeast Quarter of said Section 25, 655.03
feet, thence South 89°32'22" East, 1331.57 feet to a point
on the East line of the Southwest Quarter of the Northeast
Quarter of said Section 25, thence South 0°00'54" West along
the East line of the Southwest Quarter of the Northeast
Quarter of said Section 25, 653.53 feet to the Southeast
corner of the Southwest Quarter of the Northeast Quarter of
said Section 25, thence North 89°36'15" West along the South
line of the Southwest Quarter of the Northeast Quarter of
said Section 25, 1331.61 feet to the point of Beginning
Said Parcel contains 20,000 acres, including 0.393 acres of
County Road (right-of-way)

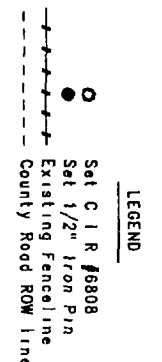

I hereby certify that this land surveying document was prepared and
the record survey was performed by me or under my direct
personal supervision and that I am a duly Licensed Land Surveyor
under the laws of the State of Iowa.
James M. Hochstetler
JAMES M. HOCHSTETLER
License number 6808
My license renewed due to December 31, 1997
Date 5/26/97
Pages or sheets covered by this plat: 1