

48 1005

COMPUTER
RECORDED
COMPARED
REC'd
AUD'd
R.M.F.

FILED NO. **4533**

BOOK 3 PAGE 243

98 MAY 15 PM 3: 33


MICHELLE UTSLER
RECORDER
MADISON COUNTY, IOWA

VANCE & HOCHSTETLER, P.C. CONSULTING ENGINEERS, WINTERSSET, IOWA (515)462-3995

CHARLES T. VANCE 110 WEST GREEN ST., WINTERSSET, IOWA 50273

JAMES M. HOCHSTETLER, 110 WEST GREEN ST., WINTERSSET, IOWA 50273

A PLAT OF SURVEY FOR MARK & AMY JONDALL LOCATED IN THE NORTHWEST QUARTER OF THE SOUTHWEST QUARTER OF SECTION 36, TOWNSHIP 75 NORTH, RANGE 26 WEST OF THE 5th P.M., MADISON COUNTY, IOWA.

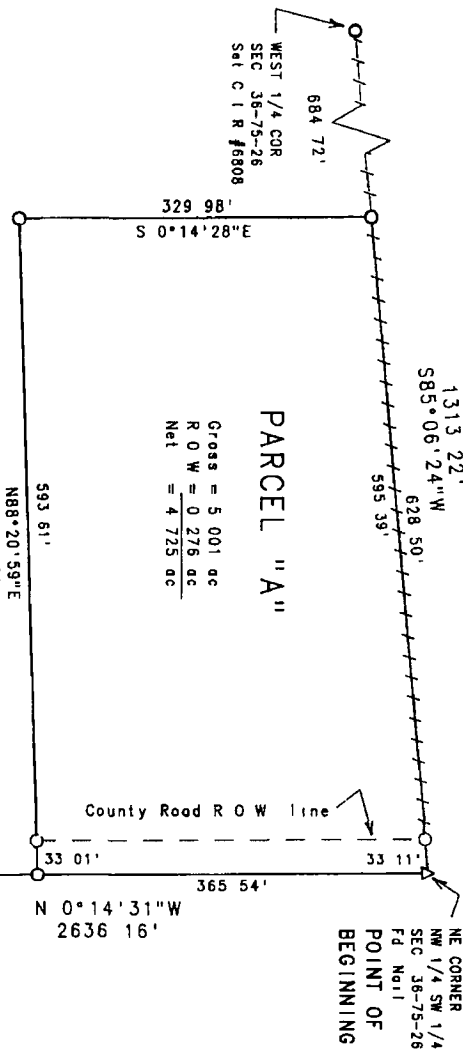


PARCEL "A"
Gross = 5.001 ac
R.O.W. = 0.276 ac
Net = 4.725 ac

LEGAL DESCRIPTION

Parcel "A", located in the Northwest Quarter of the Southwest Quarter of Section 36, Township 75 North, Range 26 West of the 5th P.M., Madison County, Iowa, more particularly described as follows:

Beginning at the Northeast corner of the Northwest Quarter of the Southwest Quarter of Section 36, Township 75 North, Range 26 West of the 5th P.M., Madison County, Iowa, thence South 85°06'24" West along an existing fence line which is the North line of the Northwest Quarter of the Southwest Quarter of said Section 36, 628.50 feet, thence South 0°14'28" East, 329.98 feet, thence North 88°20'59" East, 626.62 feet to a point on the East line of the Northwest Quarter of the Southwest Quarter of said Section 36, thence North 0°14'31" West along the East line of the Northwest Quarter of the Southwest Quarter of said Section 36, 385.54 feet to the Point of Beginning. Said Parcel contains 5.001 acres, including 0.276 acres of County Road right-of-way.

DATE OF SURVEY:
MAY 13, 1998
SCALE: 1" = 100'

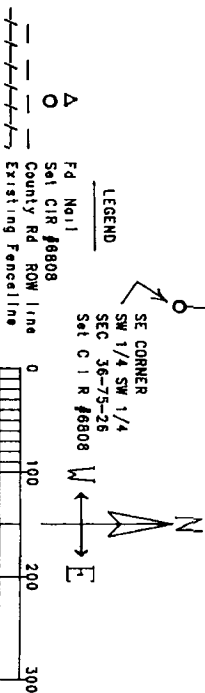

I hereby certify that this land surveying document was prepared and the related survey work was performed by me or under my direct personal supervision and that I am a duly Licensed Land Surveyor under the laws of the State of Iowa.

J.M. Hochstetler
J.M. HOCHSTETLER
License number 6808
My license renewed due to December 31, 1999
Pages or sheets covered by this plat: 1