
FILED NO: 2254

BOOK 3 PAGE 164

97 DEC 15 AM 8: 37

COMPUTER MICHELLE U.I.S.L.
RECORDED RECORDER
HADISON COUNTY, IOWA

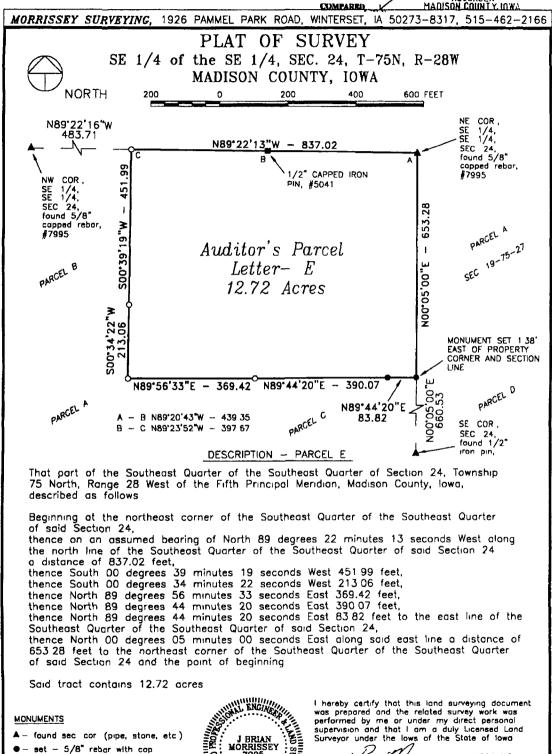

SURVEY FOR AND OWNER DANNY AND CINDY PATTERSON, WINTERSET, IA 50273

SURVET FOR AND OWNER DANNT AND CINDT PATTERSON, WINTERSET, IA 3027.

Vinn 10WA name

PROJ NO 134-96E

RLS 7895 O- found - 5/8° rebar with cap RLS 7995

found lot cor (pipe, stone, etc.)

DATE OF SURVEY 6/28/97

PAGE 1

Signed Date 12/12/97

Date 12/12/97

Date 12/12/97

Date 12/12/97

No 7995

My license renewal date is 12/31/97