
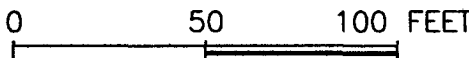


✓ DANIELS LAND SURVEYING, 22598 18TH AVE, NEW VIRGINIA, IA 50210 515-577-2583

AMENDED* PLAT OF SURVEY *AMENDED
NE 1/4 OF THE NW 1/4, SEC. 10, T 75N, R 26W
MADISON COUNTY, IOWA

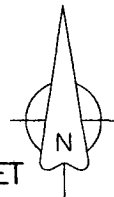


NW COR., NE 1/4,
NW 1/4, SEC. 10
1/2" yellow plastic
capped rebar, #5041

THIS PLAT AMENDS AND REPLACES THE
PLAT OF SURVEY RECORDED IN
BOOK 2015 PAGE 3189.

DESCRIPTION - PARCEL F:

That part of the Northeast Quarter of the Northwest Quarter of Section 10, Township 75 North, Range 26 West of the 5th P.M., Madison County, Iowa, described as follows;
Commencing at the northwest corner of said Northeast Quarter of the Northwest Quarter; thence South 00 degrees 02 minutes 48 seconds East, 487.86 feet along the west line of said Northeast Quarter of the Northwest Quarter to the southwest corner of Lot 2 of the survey recorded in Farm Plat Book 2 Page 18 and to the Point of Beginning; thence South 00 degrees 02 minutes 48 seconds East, 82.14 feet along said west line; thence South 81 degrees 20 minutes 54 seconds East, 178.58 feet; thence North 34 degrees 36 minutes 50 seconds East, 147.59 feet to the south line of said Lot 2; thence South 87 degrees 15 minutes 37 seconds West, 260.75 feet to the Point of Beginning, having an area of 0.52 Acres.

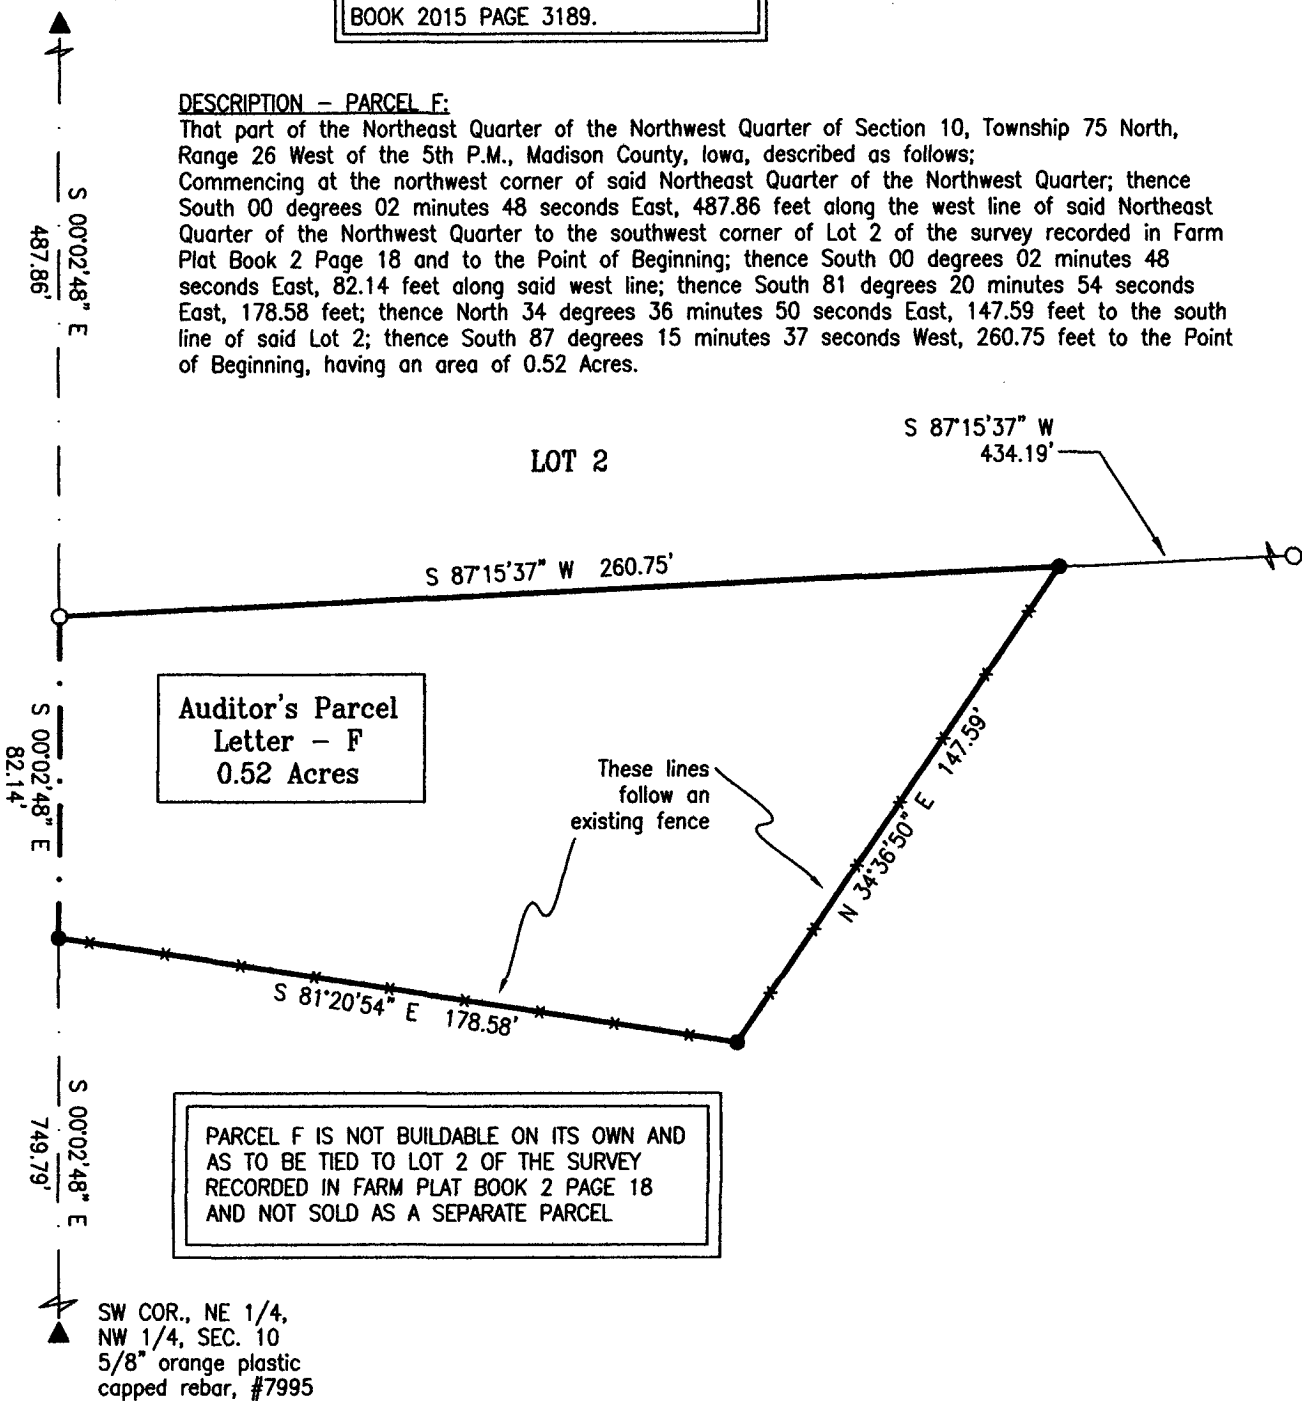


Auditor's Parcel
Letter - F
0.52 Acres

PARCEL F IS NOT BUILDABLE ON ITS OWN AND
AS TO BE TIED TO LOT 2 OF THE SURVEY
RECORDED IN FARM PLAT BOOK 2 PAGE 18
AND NOT SOLD AS A SEPARATE PARCEL

SW COR., NE 1/4,
NW 1/4, SEC. 10
5/8" orange plastic
capped rebar, #7995

BASIS OF BEARINGS IS IA RCS ZONE 8

- () - Recorded Distance/Bearing
- County Road Easement
- - - Section line
- Monuments**
- ▲ - Found section corner
- - Set 1/2" red plastic capped rebar, #17532
- - Found 1/2" YCIR #5041

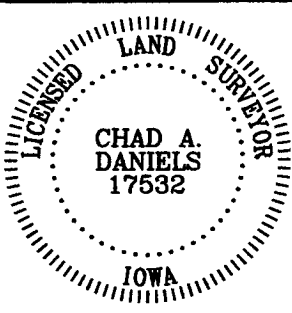

I hereby certify that this surveying document was prepared by me and the related survey work was performed by me or under my direct personal supervision and that I am a duly licensed Land Surveyor under the laws of the State of Iowa.
Signed *Chad A. Daniels* 7/14/2016
Chad A. Daniels Date
Iowa License No. 17532
My license renewal date is 12-31-2016
Page No.'s covered by this seal: 1